


PROJECT NAME: NEW


SIGN IF APPROVED: \_\_\_\_\_

DATE APPROVED: \_\_\_\_\_

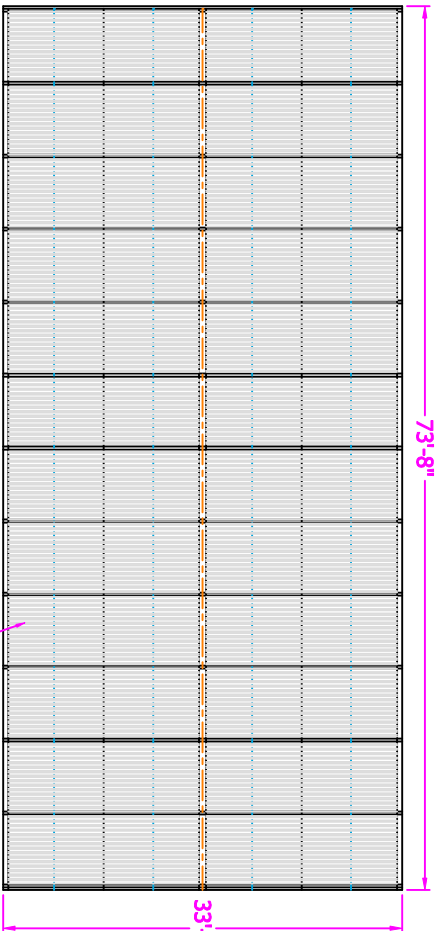


ROOF PLAN

25MM (1") I.R. GOLD TEN-WALL  
POLYCARBONATE ROOF AND  
UPPER GABLE GLAZING

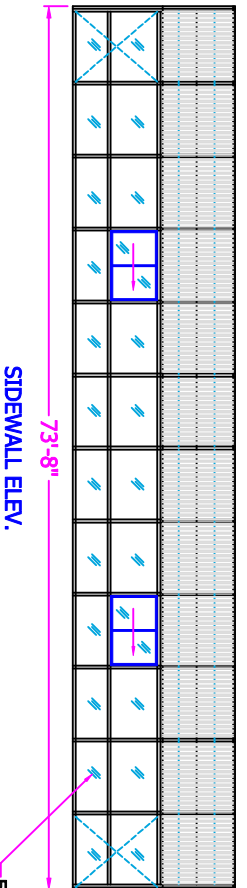


SIDEWALL ELEV.

FIXED 1" CLEAR LOW-E  
TEMPERED INSULATED  
GLASS WALLS

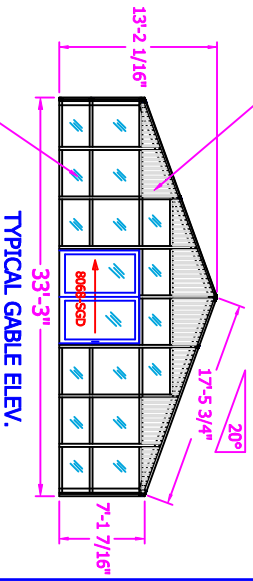


TYPICAL GABLE ELEV.

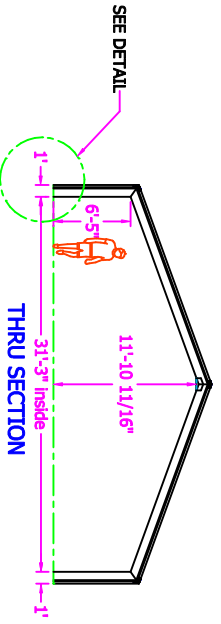

THRU SECTION

SEE DETAIL

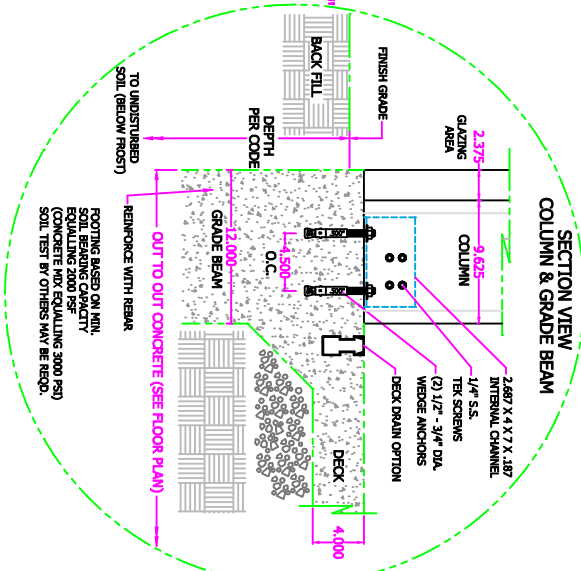

SECTION VIEW  
COLUMN & GRADE BEAM

STD. FRAME COLOR: WHITE DURACRON (BAKED ENAMEL)

<b>DESIGN LOADS:</b> LIVE - 20 PSF DEAD - 4 PSF WIND - 90 MPH			©2009/2010 FOR POOL ENCLOSURES INC. THIS DRAWING IS THE PROPERTY OF POOL ENCLOSURES, INC. (A L.L.B.E.) ANY REUSE OR REPRODUCTION WITHOUT WRITTEN PERMISSION IS STRICTLY PROHIBITED. THE DRAWING THE RECIPIENT AGREES NOT TO REPRODUCE OR OTHERWISE MAKE ANY COPIES OF THIS DRAWING FOR ANY OTHER PROJECT WITHOUT THE WRITTEN PERMISSION OF POOL ENCLOSURES, INC.	DRAWN BY: _____ CHECKED BY: _____ SCALE: 3/32" = 1'-0" DATE: _____	DESCRIPTION: POOL ENCLOSURE
SHEET 1 OF 1 DRAWING NO. 33X73				JOB NAME: _____	