



PROJECT NAME: NEW

SIGN IF APPROVED: \_\_\_\_\_


DATE APPROVED: \_\_\_\_\_

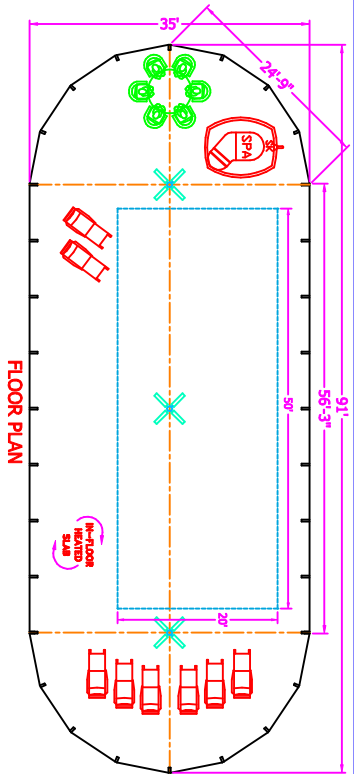


FLOOR PLAN

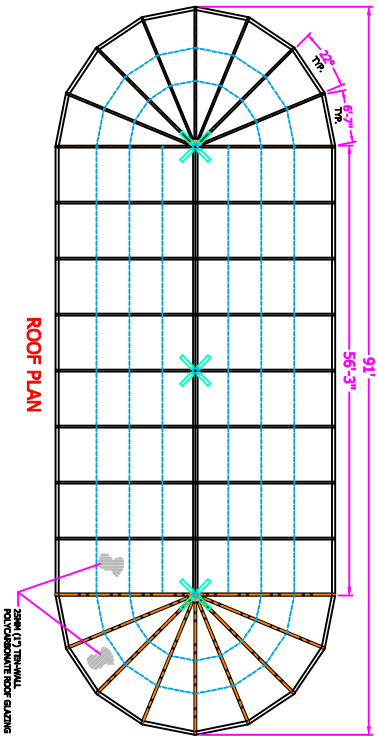


ROOF PLAN

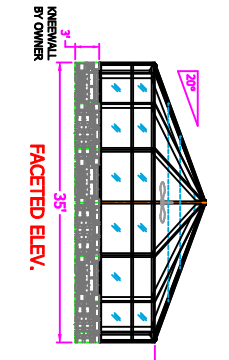


FACETED ELEV.

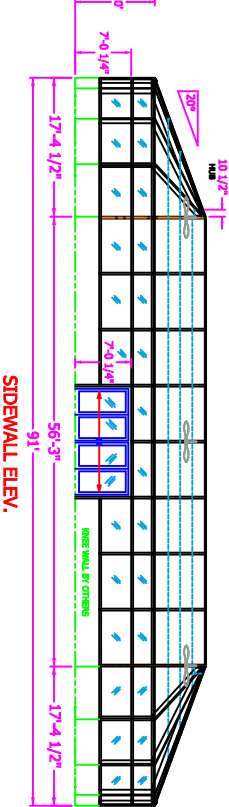


SIDEWALL ELEV.

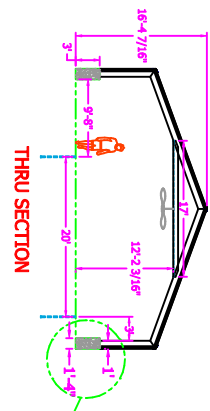


THRU SECTION

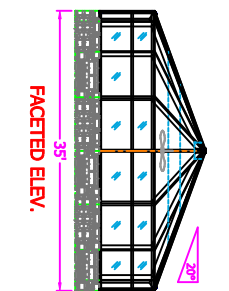

FACETED ELEV.

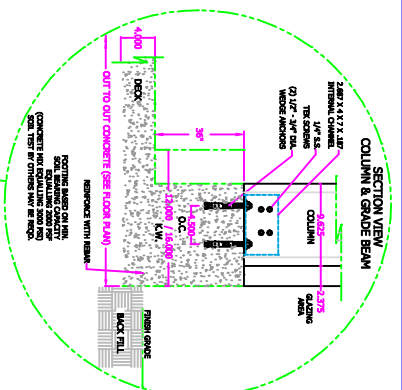

SECTION THRU COLUMN & SPLICE BEAM

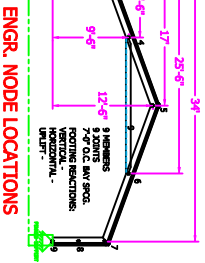

ENGR. NODE LOCATIONS

STD. FRAME COLOR: WHITE OR DARK BRONZE DURACRON (BAKED ENAMEL)

DESIGN LOADS:  
LIVE - 64 PSF  
DEAD - 5 PSF  
WIND - 90 MPH  
GROUND SNOW LOAD = 75 PSF

58 Billie Haron Dr.  
Mills River, N.C. 28759  
Ph: 828-898-3991  
Fax: 828-891-7788

©COPYRIGHT 2002 POOL ENCLOSURES  
OF THE SOUTH CAROLINA  
AND BAMBURGS CONSTRUCTION WORK.  
ALL RIGHTS RESERVED. NO PART OF  
THIS DRAWING OR ANY INFORMATION  
HEREIN IS TO BE REPRODUCED OR  
TRANSMITTED IN ANY FORM OR BY  
ANY MEANS, WITHOUT THE WRITTEN  
AUTHORIZATION OF POOL ENCLOSURES  
OF THE SOUTH CAROLINA AND  
BAMBURGS CONSTRUCTION WORK.

BRAWN BY: KATIE	DESCRIPTION: POOL ENCLOSURE
SCALE: 1/16"=1'-0"	JOB NAME: DBL. FACETED EXAMPLE
DATE:	DRAWING NO.: 36X91FAC
SHEET 1	