



PROJECT NAME: NEW

SIGN IF APPROVED: \_\_\_\_\_


DATE APPROVED: \_\_\_\_\_

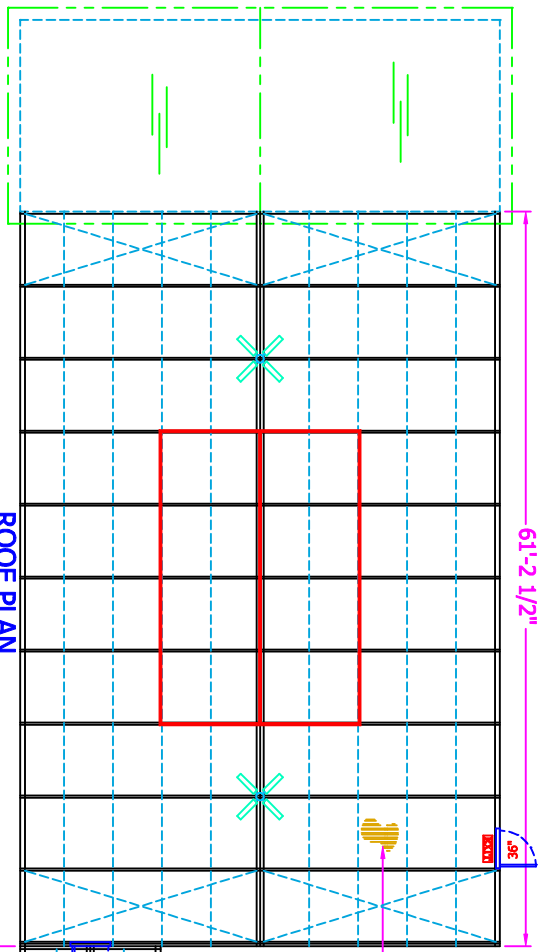


ROOF PLAN

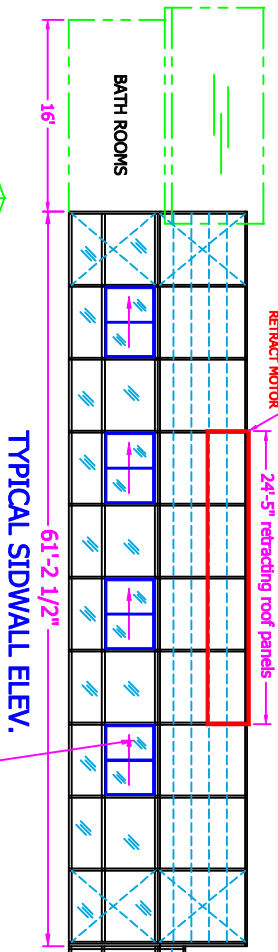


TYPICAL SIDEWALL ELEV.

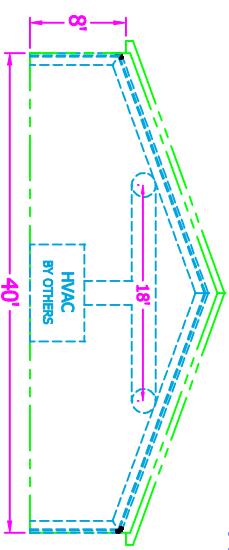


NORTH GABLE ELEV.  
AT E.R. / BATHROOMS

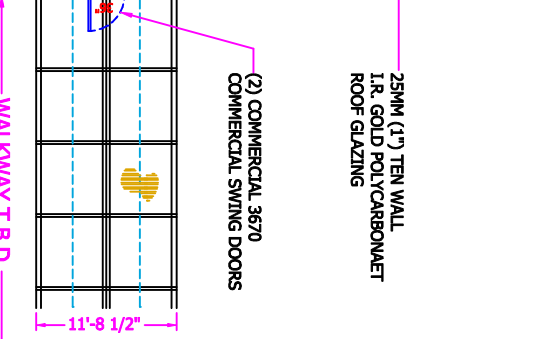

SECTION VIEW  
COLUMN & GRADE BEAM

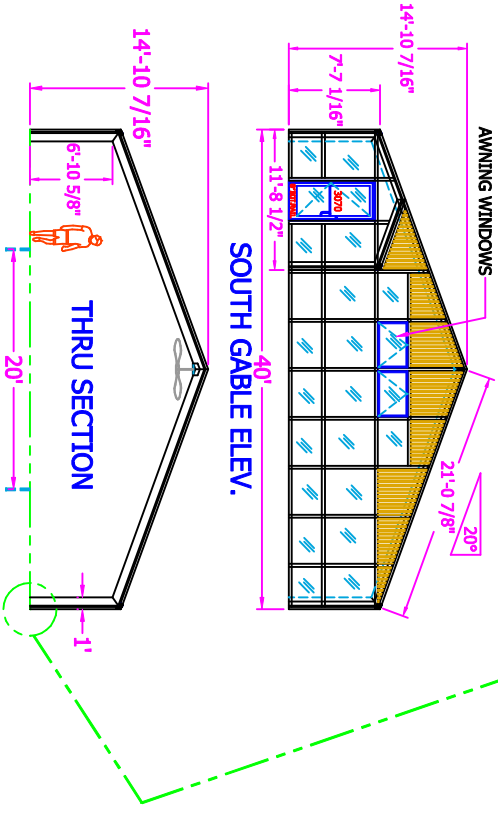

SOUTH GABLE ELEV.

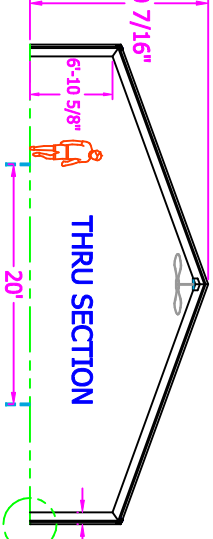

THRU SECTION

**DESIGN LOADS:**  
LIVE - 35 PSF  
DEAD - 5 PSF  
WIND - 90 MPH  
GROUND SNOW LD. = 50 PSF



© 2008 POOL ENCLOSURES, INC. THIS DRAWING IS THE PROPERTY OF POOL ENCLOSURES, INC. (P.E.A.) AND IS NOT TO BE REPRODUCED, COPIED, OR TRANSMITTED IN ANY FORM OR BY ANY MEANS, WITHOUT THE WRITTEN PERMISSION OF POOL ENCLOSURES, INC. ANY UNAUTHORIZED REPRODUCTION OR TRANSMISSION IS STRICTLY PROHIBITED. POOL ENCLOSURES, INC. IS NOT RESPONSIBLE FOR ANY DAMAGE TO PROPERTY OR PERSONS ARISING FROM THE USE OF THIS DRAWING.

REVISION BY	DESCRIPTION
SKILL KATZER	POOL ENCLOSURE

SCALE: 3/32" = 1'-0"  
DATE: \_\_\_\_\_  
SHEET: 1 OF 1  
DRAWING NO.: 40X61

STD. FRAME COLOR: BRONZE DURACRON (BAKED ENAMEL)