
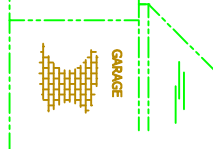
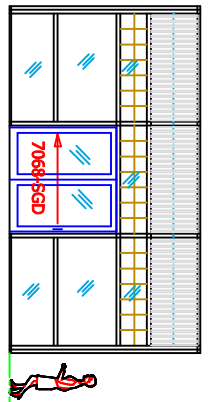
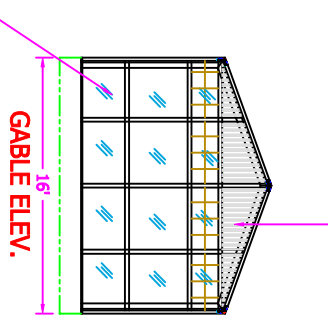
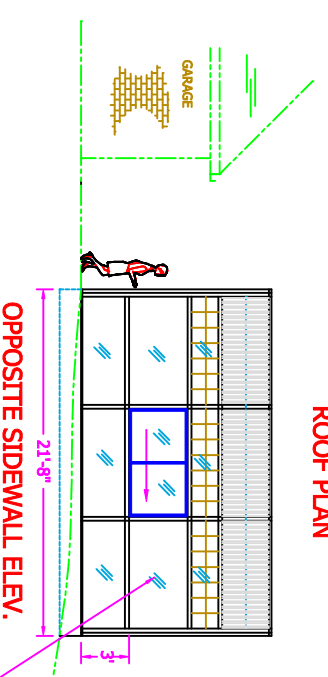
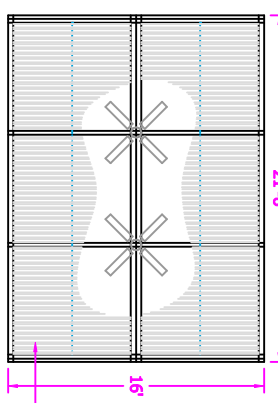
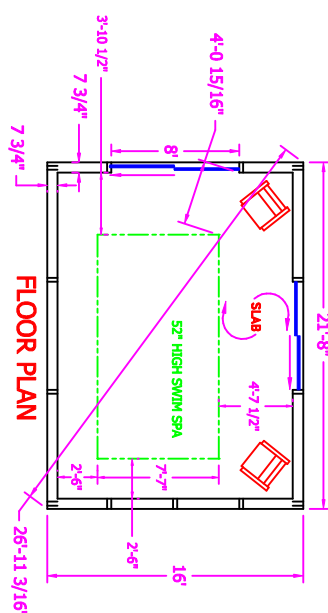
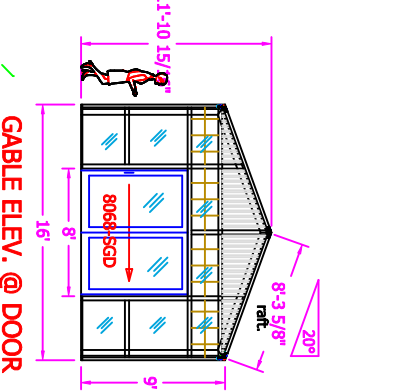
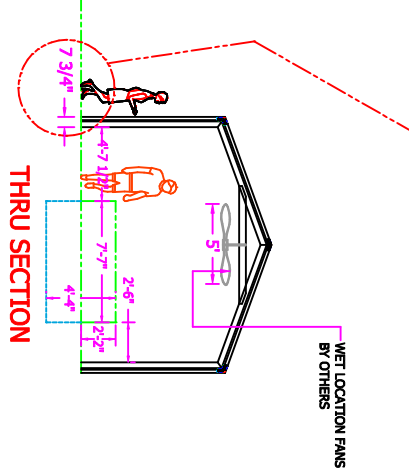


PROJECT NAME:


16' X 21' - EXTRA HIGH

SIGN IF APPROVED:

DATE APPROVED:

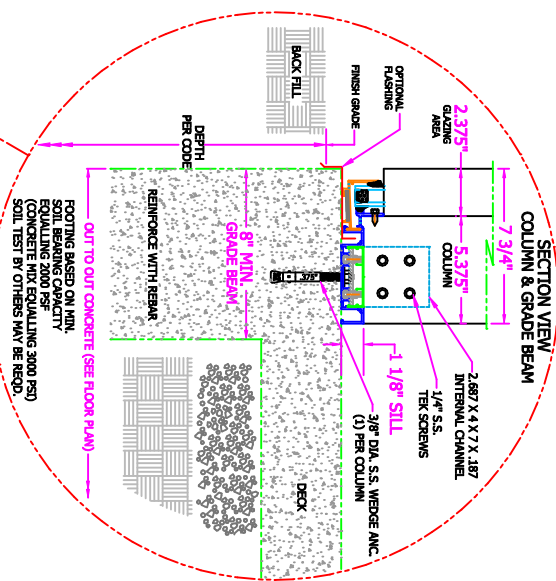

DESIGN LOADS:
 LIVE - 30 PSF
 DEAD - 5 PSF
 WIND - 90 MPH
 GROUND SNOW LD. =

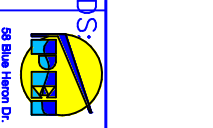

©Copyright 2022 Pool Enclosures, Inc. This drawing is the property of Pool Enclosures, Inc. and is not to be reproduced, stored in a retrieval system, or transmitted in any form or by any means, electronic, mechanical, photocopying, recording, or by any information storage and retrieval system, without the prior written authorization of Pool Enclosures, Inc. All rights reserved. DRAWING THE RECIPIENT AGREES NOT TO REPRODUCE, STORE, TRANSMIT, OR IN ANY MANNER MAKE AVAILABLE THE DRAWING OR ANY INFORMATION CONTAINED HEREIN WITHOUT THE WRITTEN AUTHORIZATION OF POOL ENCLOSURES, INC.

DESIGNER	BRANN BY	DESCRIPTION
KATER	KATER	POOL ENCLOSURE
SCALE	JOB NAME	EXAMPLE
1/8"=1'-0"		
DATE	DRAWING NO.	
7/16/2021	16X21-EH	
SHEET 1		

STANDARD FRAME COLOR: WHITE OR DARK BRONZE (BAKED ENAMEL / POWDER COAT)

25MM (1") IR. GOLD OVER OPAL TINT HALL POLYCARBONATE ROOF AND UPPER GABLE GLAZING

FIXED 1" CLEAR LOW-E TEMPERED INSULATED GLASS

WET LOCATION FANS BY OTHERS

OUT TO OUT CONCRETE (SEE FLOOR PLAN)

FOOTING BASED ON MIN. SOIL BEARING CAPACITY EQUALING 2000 PSF CONCRETE W/ EQUALING 3000 PSF SOIL TEST BY OTHERS MAY BE NEEDED

8" MIN. GRADE BEAM

REINFORCE WITH REBAR

DECK

BACK FILL

DEPTH PER CODE

OPTIONAL FINISH GRADE

OPTIONAL FINISH GRADE

2.375" GABING AREA

5.375" COLUMN

2.687" X 4" X 7" X .187" INTERNAL CHANNEL

1/4" S.S. TEK SCREWS

1-1/8" STILL

3/8" DIA. S.S. WEDGE ANCH (1) PER COLUMN

7 3/4"

7 3/4"

