
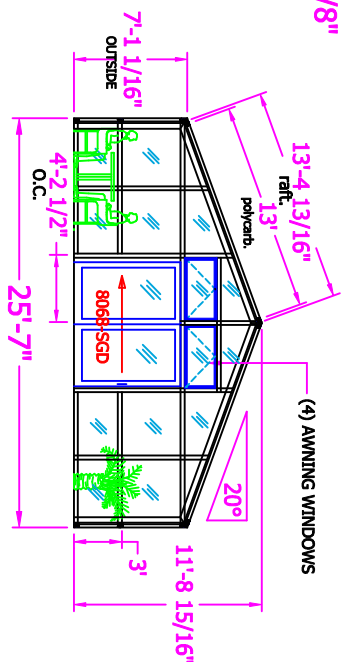
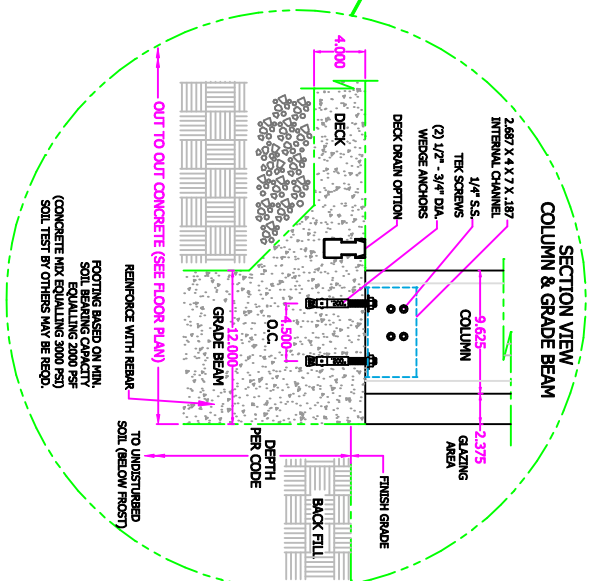
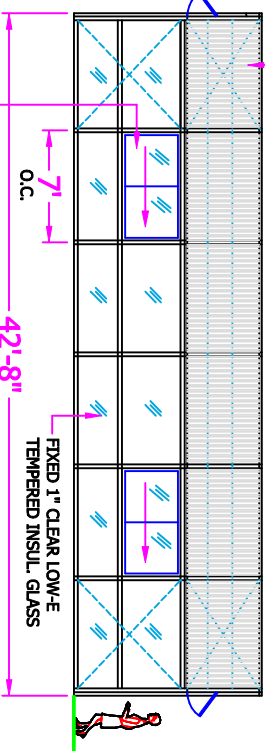
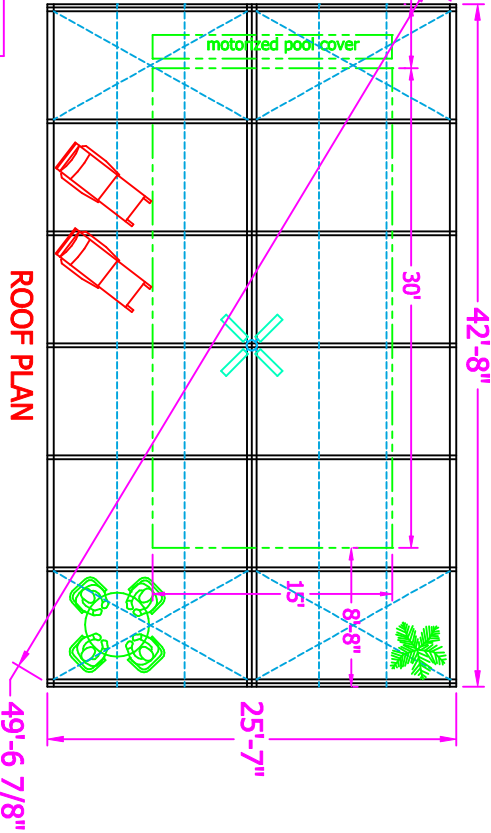
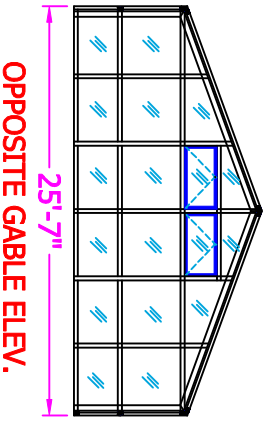
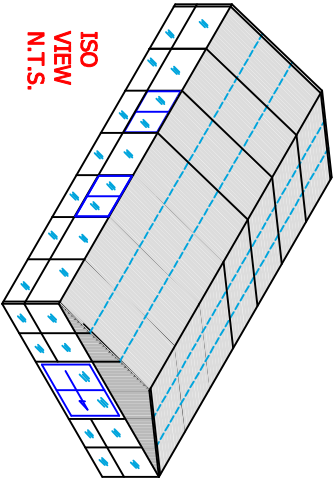


PROJECT NAME: NEW

SIGN IF APPROVED: _____

DATE APPROVED: _____

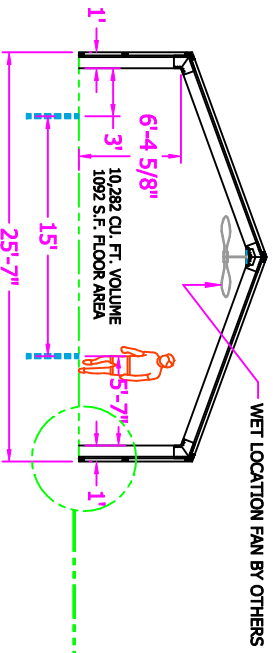

(4) SLIDING WINDOWS

TYPICAL SIDEWALL ELEV.

25MM (1") TEN WALL I.R. GOLD POLYCARBONATE ROOF GLAZING


ROOF PLAN

SECTION VIEW COLUMN & GRADE BEAM

GABLE ELEV. @ DOOR

STD. FRAME COLOR: WHITE OR DARK BRONZE DURACRON (BAKED ENAMEL)

DESIGN LOADS:
 LIVE - 30 PSF
 DEAD - 5 PSF
 WIND - 90 MPH
 GROUND SNOW LD. =

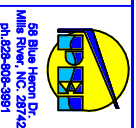

©COPYRIGHT 2002 POOL ENCLOSURES, INC. THIS DRAWING IS THE PROPERTY OF POOL ENCLOSURES, INC. AND EMPHOES CONFIDENTIAL INFORMATION. TRADE SECRET INFORMATION. NO PART OF THIS DRAWING IS TO BE REPRODUCED, COPIED, OR TRANSMITTED IN ANY FORM OR BY ANY MEANS, WITHOUT THE WRITTEN AUTHORIZATION OF POOL ENCLOSURES, INC.

DESIGNER	BRUNN, BIV.	DESCRIPTION	POOL ENCLOSURE
BILL	KALTER	JOB NAME	EXAMPLE
SCALE	1/8"=1'-0"	DRAWING NO.	25X43
DATE			
SHEET	1		