



PROJECT NAME: NEW

SIGN IF APPROVED:


DATE APPROVED:

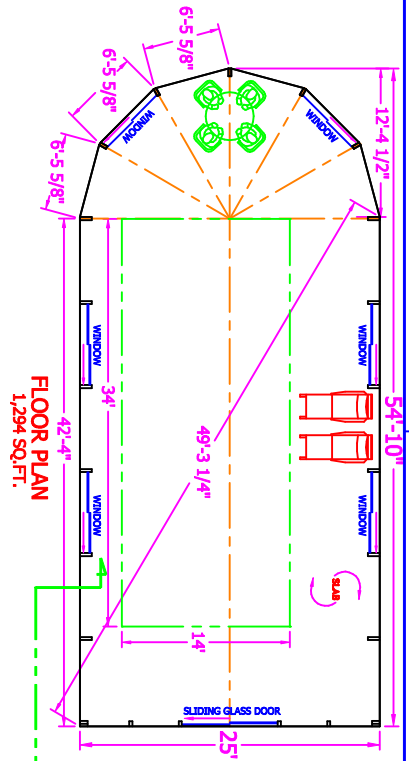


FLOOR PLAN  
1,294 SQ.FT.

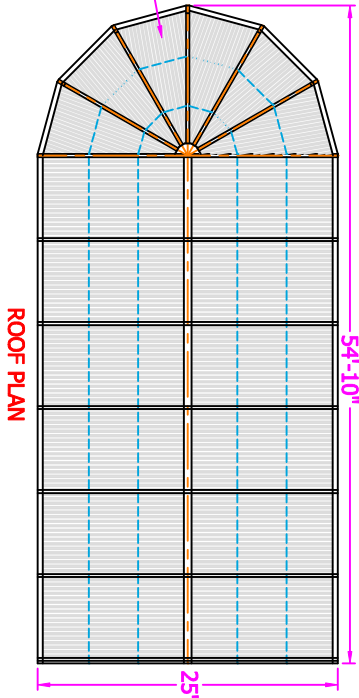

ROOF PLAN

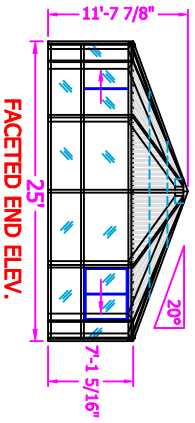


FACETED END ELEV.

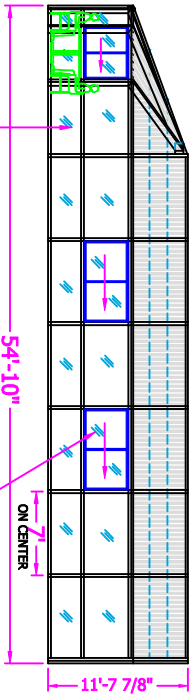

TYPICAL SIDEWALL ELEV.


(6) 70x40 SLIDING GLASS WINDOWS

FIXED 1" CLEAR LOW-E TEMPERED INSULATED GLASS

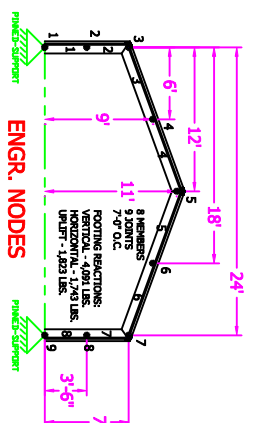


ENGR. NODES

STD. FRAME COLOR: WHITE OR DK. BRONZE DURACRON (BAKED ENAMEL)

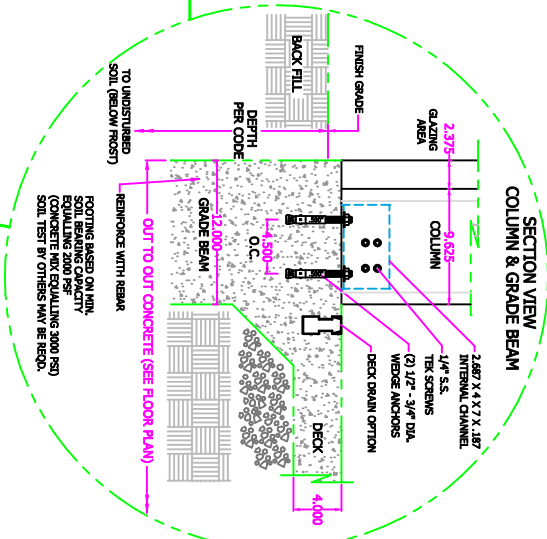


SECTION VIEW  
COLUMN & GRADE BEAM

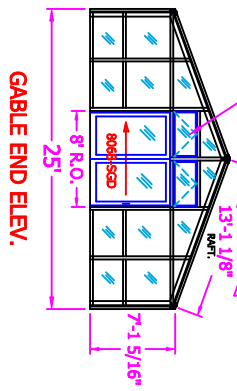

GABLE END ELEV.

(2) AWNING WINDOWS

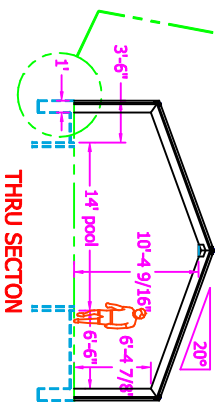

THRU SECTION

**DESIGN LOADS:**  
 LIVE - 42 PSF  
 DEAD - 5 PSF  
 WIND - 90 MPH  
 GROUND SNOW LD. = 50 PSF

58 Blue Haven Dr.  
 Mills River, N.C. 28759  
 PH: 828-808-3981

© SCOTT BROWN FOR THE ARCHITECTS  
 INC. THIS DRAWING IS THE PROPERTY  
 OF POOL ENCLOSURES, INC. (D.B.A. BLUE  
 HAVEN). IT IS TO BE USED ONLY FOR THE  
 PROJECT AND SITE SPECIFIC INFORMATION  
 PROVIDED. ANY REUSE OR REPRODUCTION  
 WITHOUT THE WRITTEN PERMISSION OF  
 SCOTT BROWN FOR THE ARCHITECTS, INC.  
 IS STRICTLY PROHIBITED.

SCALE: 3/32" = 1'-0"  
 DATE: \_\_\_\_\_  
 SHEET: 1 OF 1

DESCRIPTION: POOL ENCLOSURE  
 JOB NAME: EXAMPLE  
 DRAWING NO.: 25X55FAC