


PROJECT NAME:


25X42

SIGN IF APPROVED:


DATE APPROVED:

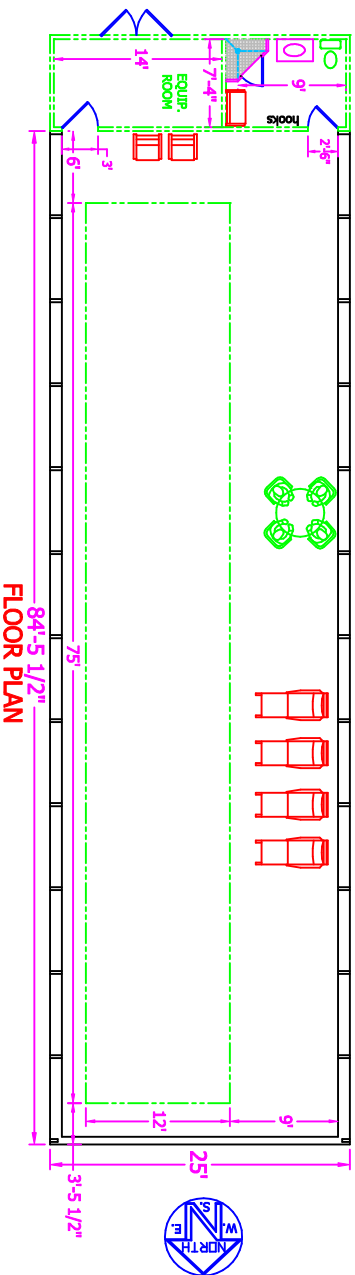


FLOOR PLAN

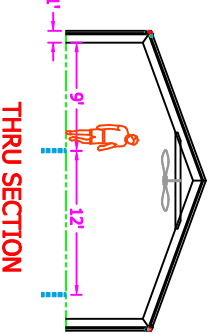


THRU SECTION

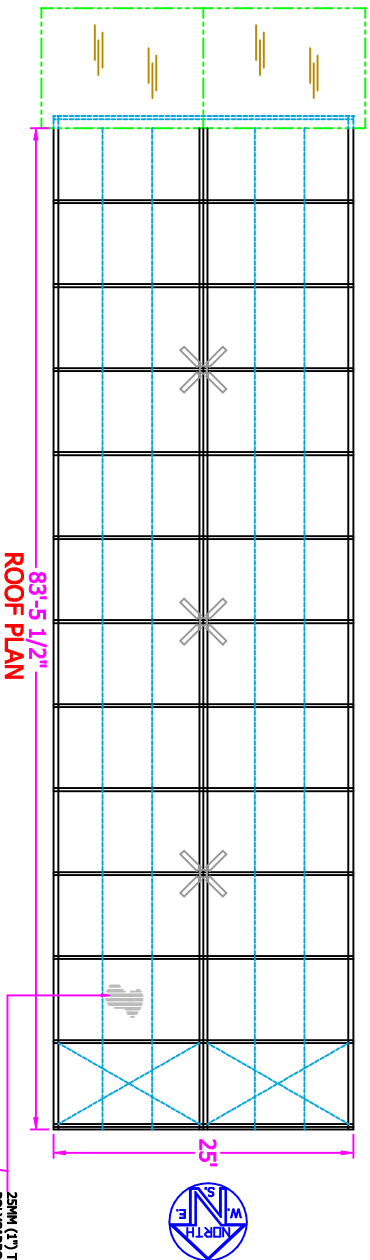


ROOF PLAN

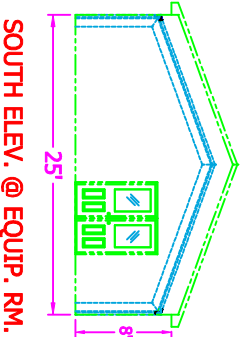


SOUTH ELEV. @ EQUIP. RM.

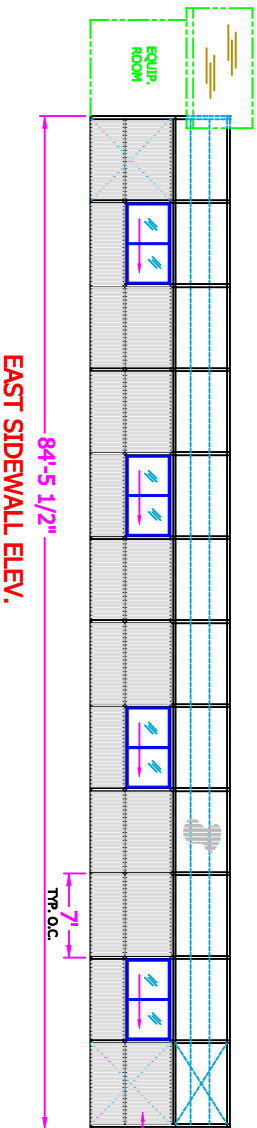

EAST SIDEWALL ELEV.

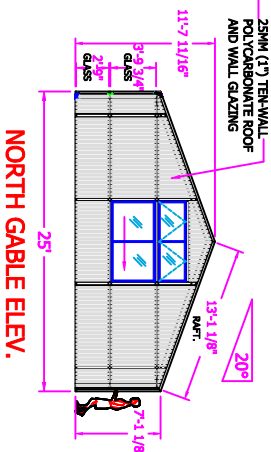


NORTH GABLE ELEV.

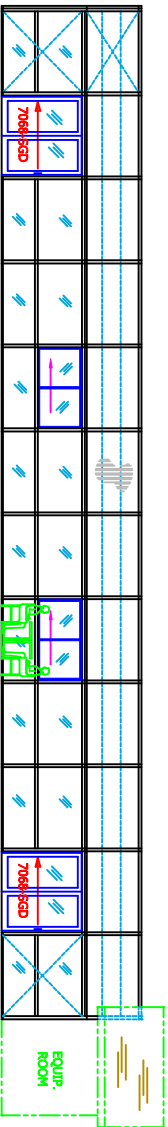

WEST SIDEWALL ELEV.

DESIGN LOADS:
 LIVE - 20 PSF
 DEAD - 5 PSF
 WIND - 90 MPH
 GROUND SNOW LD. =

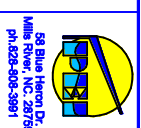

©Copyright 2022 BOB ENCLISERS, INC. THIS DRAWING IS THE PROPERTY OF BOB ENCLISERS, INC. (LAPEN) AND IS NOT TO BE REPRODUCED, COPIED, OR TRANSMITTED IN ANY FORM OR BY ANY MEANS, ELECTRONIC OR MECHANICAL, WITHOUT THE WRITTEN AUTHORIZATION OF BOB ENCLISERS, INC. (LAPEN). TRADE SECRET INFORMATION. PROPERTY OF REI. BY ACCEPTING THIS DRAWING THE RECIPIENT AGREES NOT TO REPRODUCE OR TRANSMIT (ELECTRONIC OR MECHANICAL) WITHOUT THE WRITTEN AUTHORIZATION OF BOB ENCLISERS, INC. (LAPEN).

STANDARD	BRAND BY	DESCRIPTION
1/28/2021	KATER	LAP POOL ENCLOSURE
DATE	SCALE	JOB NAME
1/28/2021	3/32" = 1'	EXAMPLE
SHEET 1	DRAWING NO.	
		25X84

STD. FRAME COLOR: WHITE OR DARK BRONZE DURACRON (BAKED ENAMEL)