

PROJECT NAME:

26 X 21 EXTRA HIGH


SIGN IF APPROVED:

DATE APPROVED:

STD. FRAME COLOR: WHITE OR DARK BRONZE (BAKED ENAMEL / POWDER COAT)




25MM (1") I.R. GOLD OVER OPAL TEN-WALL POLYCARBONATE ROOF

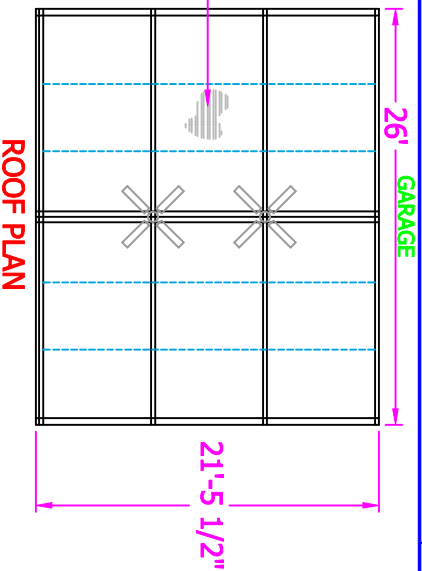


ROOF PLAN


(4) AWNING WINDOWS  
(1) SLIDING WINDOW

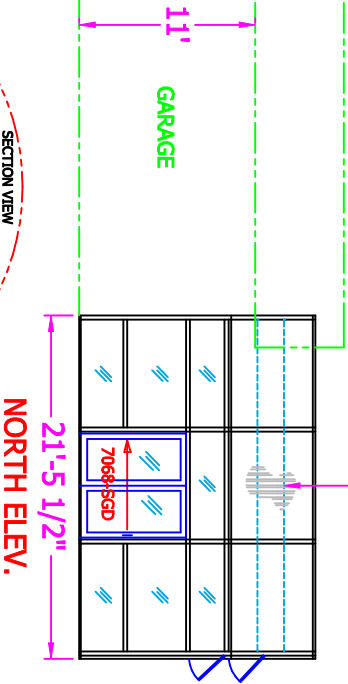


NORTH ELEV.

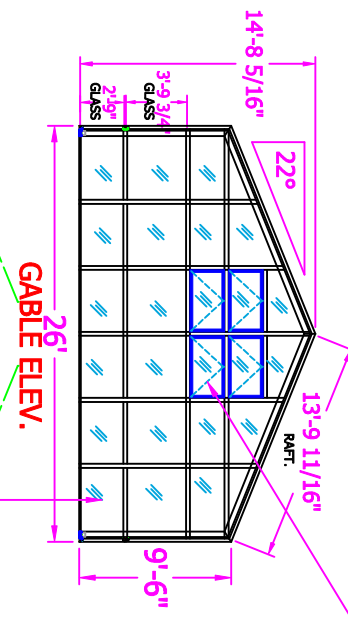


GABLE ELEV.

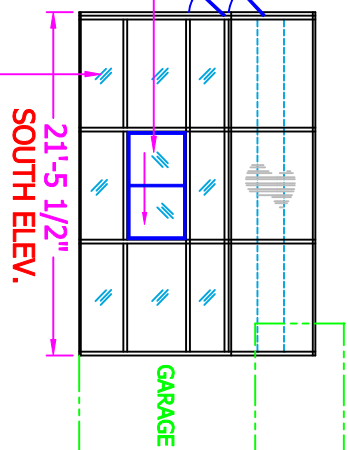

SOUTH ELEV.

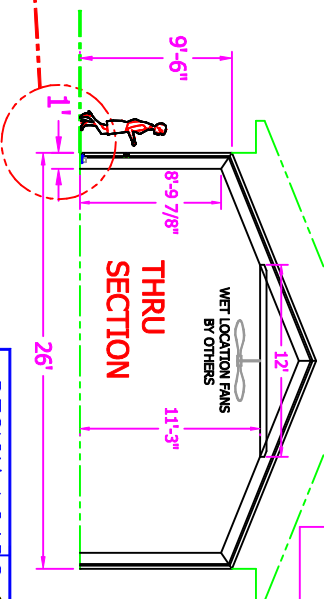

THRU SECTION

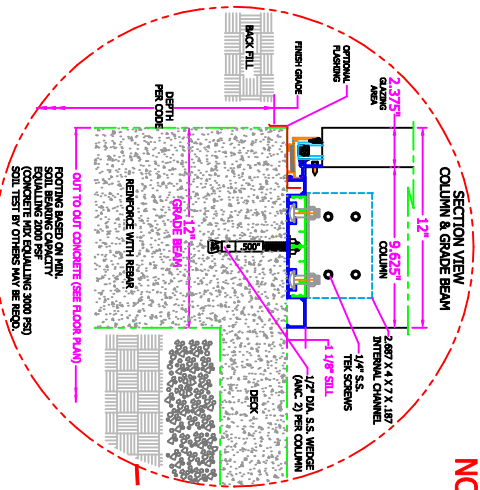

SECTION VIEW COLUMN & GRADE BEAM

DESIGN LOADS

LIVE - 42 PSF  
DEAD - 5 PSF  
WIND - 90 MPH  
GROUND SNOW LD. = 60 PSF



58 Blue Haven D.D.  
Mills River, NC 28759  
ph. 828-805-3891

©Copyright 2022 Pool Enclosures, Inc. This drawing is the property of Pool Enclosures, Inc. (P.O. Box 1000, Mills River, NC 28759). All rights reserved. No part of this drawing may be reproduced, stored in a retrieval system, or transmitted in any form or by any means, electronic, mechanical, photocopying, recording, or by any information storage and retrieval system, without the prior written authorization of Pool Enclosures, Inc.	BRANN BY: KATER	DESCRIPTION: POOL ENCLOSURE
SCALE: 1/8"=1'-0"	JOB NAME: EXAMPLE	
DATE: 7/6/2022		
SHEET 1	DRAWING NO. 26X21-EH	