


PROJECT NAME:


PAVILLION

SIGN IF APPROVED:


DATE APPROVED:

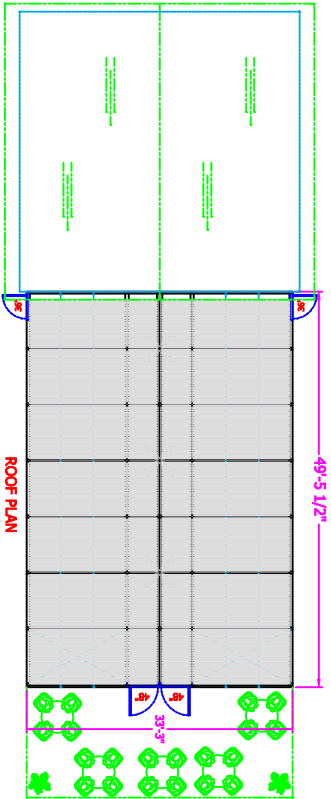

ROOF PLAN

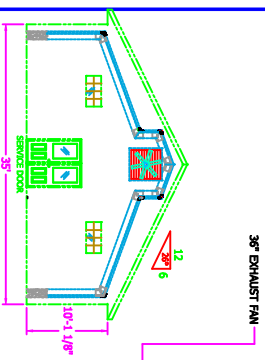


36" EXHAUST FAN

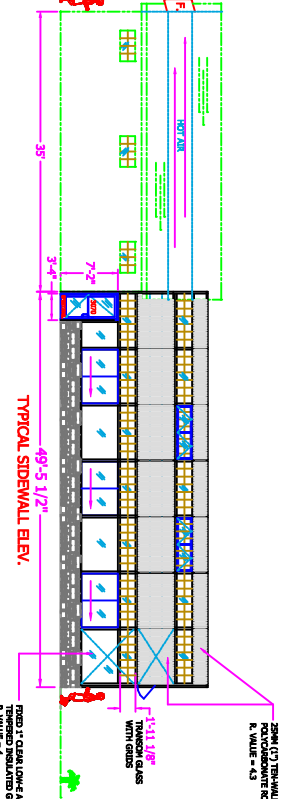



TYPICAL SIDEWALL ELEV.

36" DIA. 12" THRU WALL, 1/4" GIRD OVER OPEN POLYCARBONATE ROOF
R. VALUE = 4.3


36" DIA. 1/4" GIRD OVER 1/4" GIRD
R. VALUE = 4

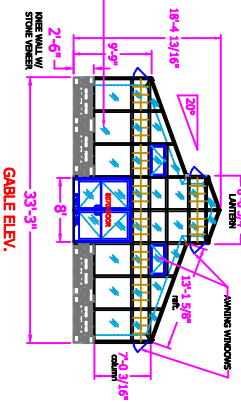

GABLE ELEV.

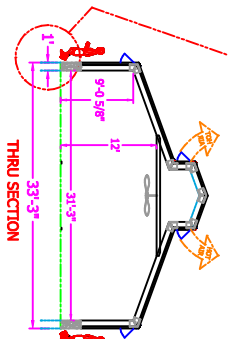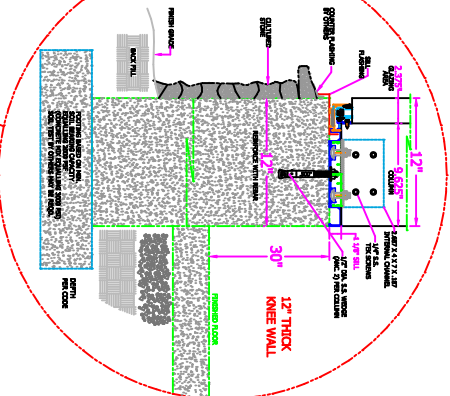

THRU SECTION

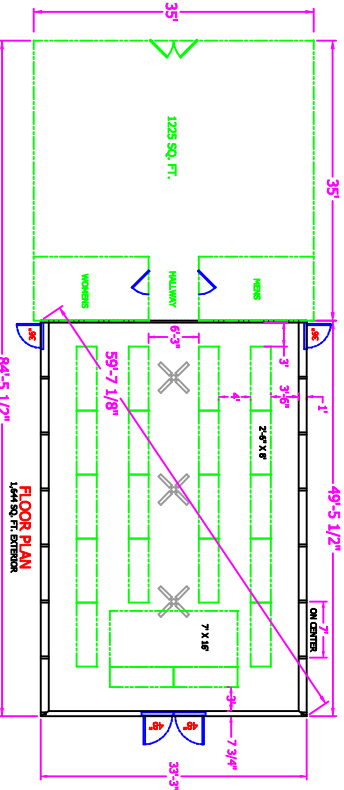

FLOOR PLAN

STD. FRAME COLOR: WHITE DARK BRONZE (PAKED ENAMEL / POWDER COAT)

DESIGN LOADS:

LIVE - 20 PSF
DEAD - 5 PSF
WIND - 90 MPH

GROUND SNOW LD. = T.B.D.

58 Blinn Harmon Dr.
Mills River, NC, 28758
ph. 828-808-3891

©Copyright 2022 BOB ENCLISURES, INC. THIS DRAWING IS THE PROPERTY OF BOB ENCLISURES, INC. (BOB ENCLISURES, INC. IS NOT RESPONSIBLE FOR ANY REVISIONS, TRADE SECRET INFORMATION, PROPERTY OF FEI, BY ACCEPTING THIS DRAWING THE RECIPIENT AGREES NOT TO REPRODUCE, COPY, OR TRANSMIT THIS DRAWING OR ANY INFORMATION CONTAINED HEREIN WITHOUT THE WRITTEN AUTHORIZATION OF BOB ENCLISURES, INC.

DESCRIPTION	BRANN BY:
PAVILLION	KATER
JOB NAME	SCALE 1/16"=1'-0"
EXAMPLE	DATE 11/4/2022
	SHEET 1
	DRAWING NO. PAVILLION-3