



PROJECT NAME: NEW

SIGN IF APPROVED: _____


DATE APPROVED: _____

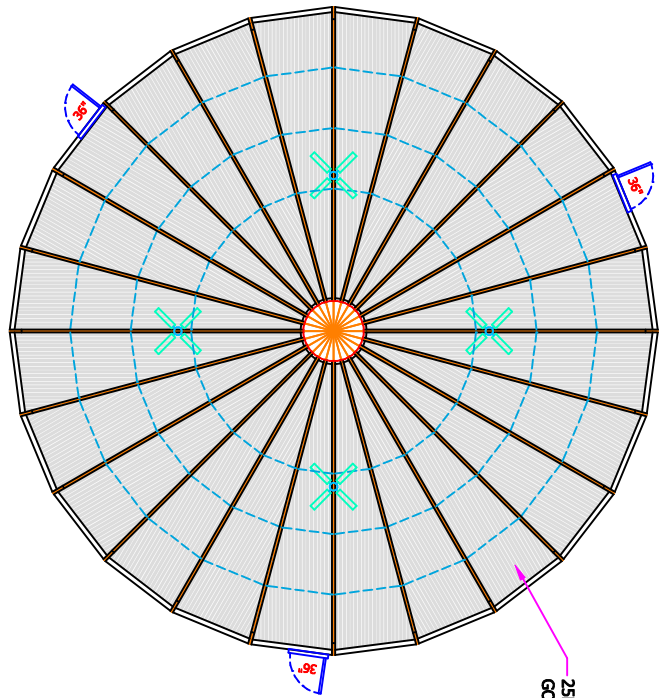

ROOF PLAN

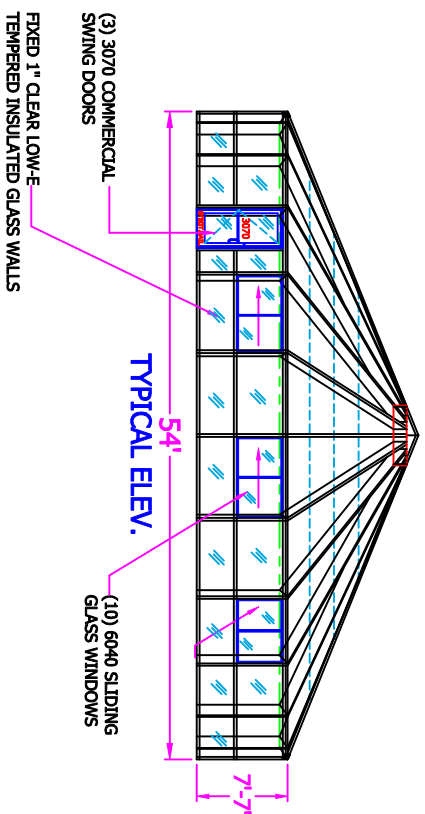

TYPICAL ELEV.

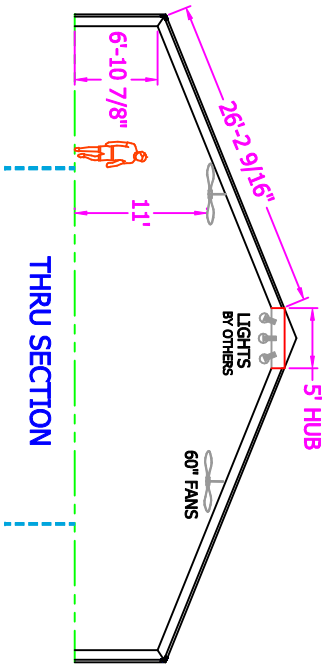

THRU SECTION

STD. FRAME COLOR: WHITE DURACRON (BAKED ENAMEL)

| | | | | | |
|--|--|---|--|--------------------------|--------------------------------------|
| DESIGN LOADS: LIVE - 30 PSF DEAD - 5 PSF WIND - 90 MPH | | 28 Blue Haven Dr. Mills River, N.C. 28759 PH: 828-585-3399 FAX: 828-585-1728 | © COPYRIGHT 2004 POOL ENCLOSURES BY BILL KATLER. THIS DRAWING IS THE PROPERTY OF POOL ENCLOSURES, INC. (D.B.A. BILL KATLER). TRADE SECRET INFORMATION. ANYONE KNOWING HOW WHICH IS THE TRADE SECRET INFORMATION OF POOL ENCLOSURES BY BILL KATLER IS PROHIBITED FROM REPRODUCING OR TRANSMITTING WITHOUT PERMISSION FROM POOL ENCLOSURES BY BILL KATLER. | DRAWN BY: BILL KATLER | DESCRIPTION: ROUND POOL ENCLOSURE |
| SCALE: 3/32"=1'-0" DATE: _____ SHEET 1 OF 1 | | | | JOB NAME: EXAMPLE | DRAWING NO.: ROUND-54 |