



PROJECT NAME: NEW

SIGN IF APPROVED:



DATE APPROVED:

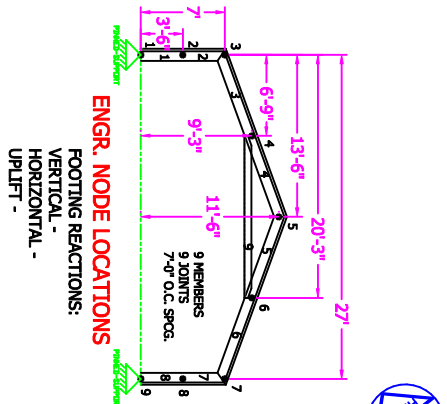



ENGR. NODE LOCATIONS  
FOOTING REACTIONS:  
VERTICAL -  
HORIZONTAL -  
UPLIFT -

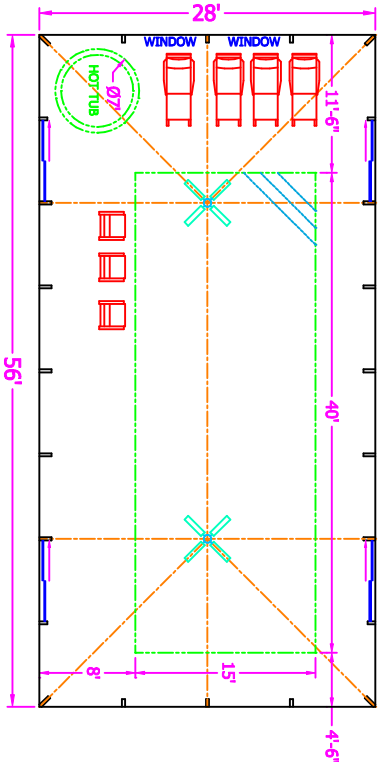




FLOOR PLAN  
1,388 SQ. FT.  
168 PERIMETER

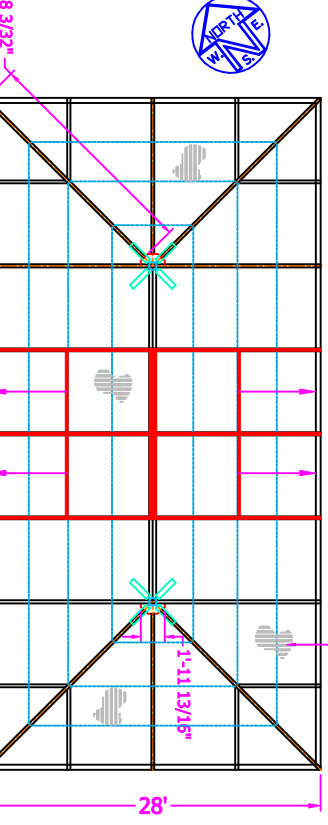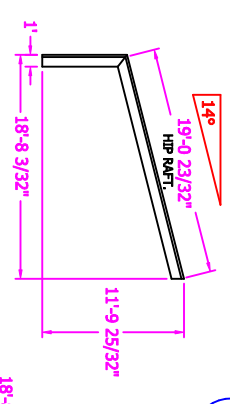

ROOF PLAN

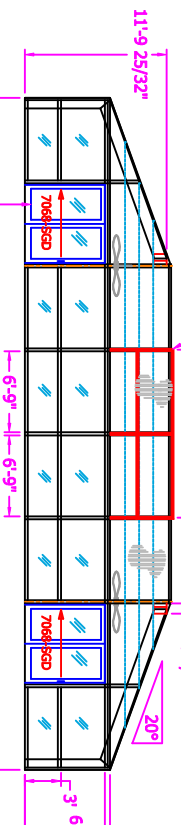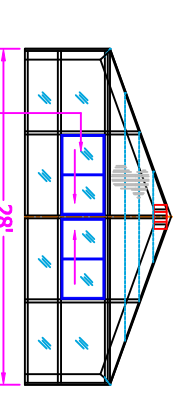

NORTHEAST ELEV.  
NORTHWEST ELEV.  
TYPICAL OPP. SIDE

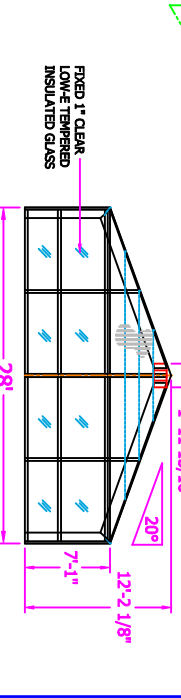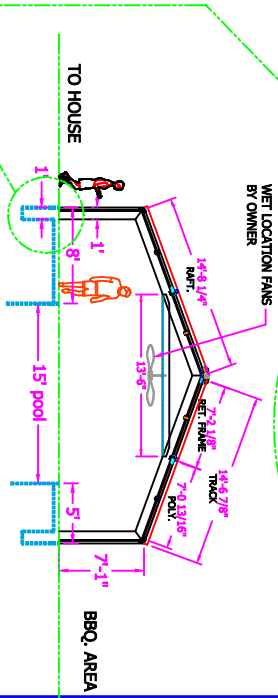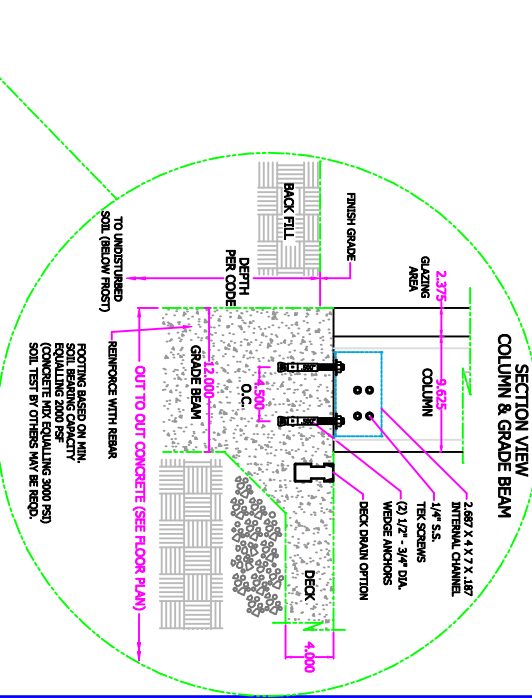

SOUTHWEST ELEV.

DESIGN LOADS:  
LIVE - 25 PSF  
DEAD - 5 PSF  
WIND - 90 MPH  
GROUND SNOW LD. = 30 PSF

STD. FRAME COLOR: WHITE DURACRON (BAKED ENAMEL)

88 Blue Heron Dr.  
Mills River, NC, 28759  
PH: 252-805-3991

©Copyright 2002 POOL ENCLOSURES INC. THIS DRAWING IS THE PROPERTY OF POOL ENCLOSURES INC. (P.O. BOX 1501, WAXHAM, NC 28387) ANY REPRODUCTION OR TRANSMISSION OF THIS DRAWING WITHOUT THE WRITTEN PERMISSION OF POOL ENCLOSURES INC. IS STRICTLY PROHIBITED. THE DESIGNER ASSUMES NO LIABILITY FOR THE DESIGN OR CONSTRUCTION OF THE ENCLOSURE OR ANY PART THEREOF WITHOUT THE WRITTEN AUTHORIZATION OF POOL ENCLOSURES INC.

DESIGNED BY: POOL ENCLOSURE  
BILL KATER  
SCALE: 3/32" = 1'  
DATE:   
JOB NAME: EXAMPLE  
DRAWING NO: 28X56HIP