
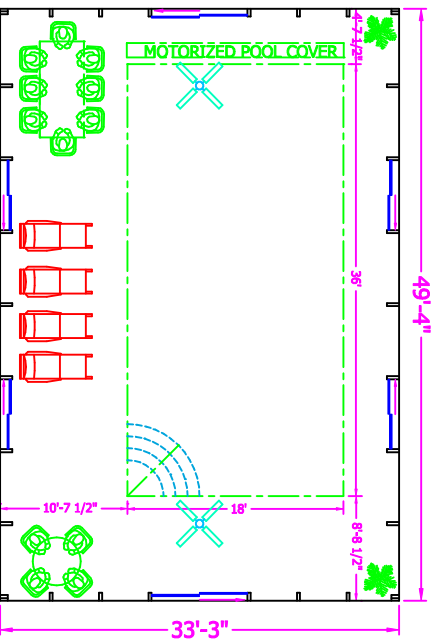





PROJECT NAME: NEW

SIGN IF APPROVED:

DATE APPROVED:

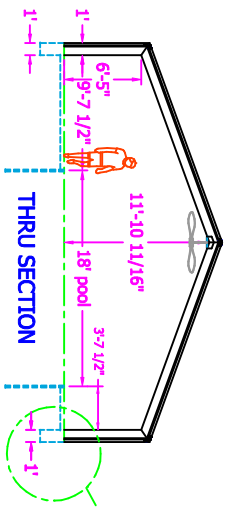


**FLOOR PLAN**  
 1640 SQ. FT.  
 - 648 S.F. POOL  
 - 992 S.F. IN-FLOOR HEAT AREA

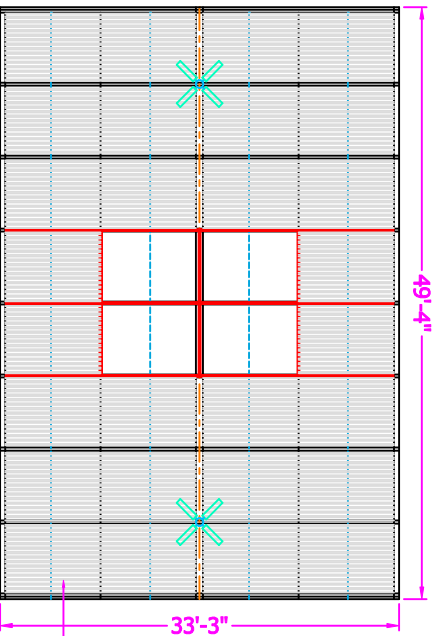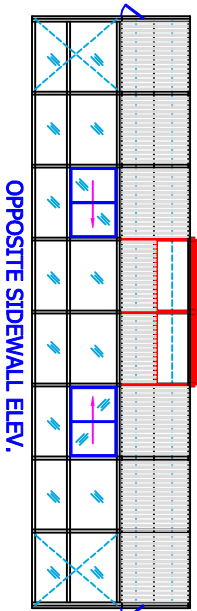
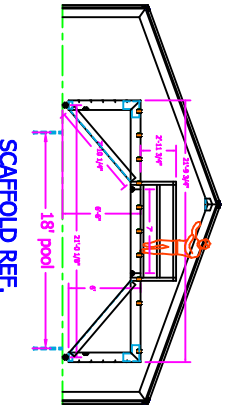


**ROOF PLAN**

(1) 115 V./24A.  
 RETRACT MOTOR

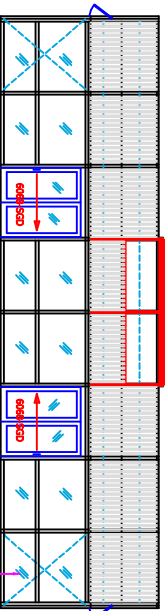

**SIDEWALL ELEV.**

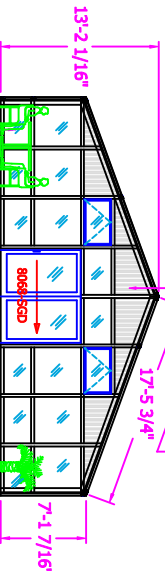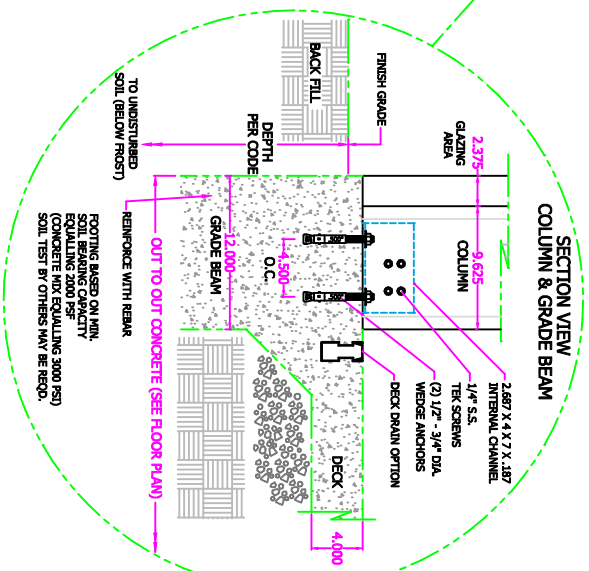


**TYPICAL GABLE ELEV.**

FIXED 1" CLEAR LOW-E  
 TEMPERED INSULATED  
 GLASS WALLS

25MM (1") TEN-WALL I.R. GOLD  
 POLYCARBONATE ROOF AND  
 UPPER GABLE GLAZING

STD. FRAME COLOR: BRONZE DURACRON (BAKED ENAMEL)

**DESIGN LOADS:**  
 LIVE - 30 PSF  
 DEAD - 5 PSF  
 WIND - 90 MPH  
 GROUND SNOW LOAD -

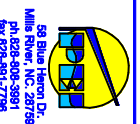

©2009 POOL CARE PRODUCTS, INC. THIS DRAWING IS THE PROPERTY OF POOL ENCLOSURES, INC. (A L.A.V.E.) ALL RIGHTS RESERVED. NO REPRODUCTION, COPIING, DISTRIBUTION, OR OTHER USES ARE PERMITTED WITHOUT THE WRITTEN PERMISSION OF POOL ENCLOSURES, INC. THE DRAWING THE RECIPIENT AGREES NOT TO PROVIDE OR OTHERWISE MAKE AVAILABLE TO ANY THIRD PARTY WITHOUT THE WRITTEN PERMISSION OF POOL ENCLOSURES, INC.

DESIGNER	SCALE	DATE	DESCRIPTION
BRUNN BT	3/2" = 1'		POOL ENCLOSURE
KATLER			
JOB NAME			
SHEET 1			DRAWING NO. 33-50