



PROJECT NAME: NEW

SIGN IF APPROVED:


DATE APPROVED:

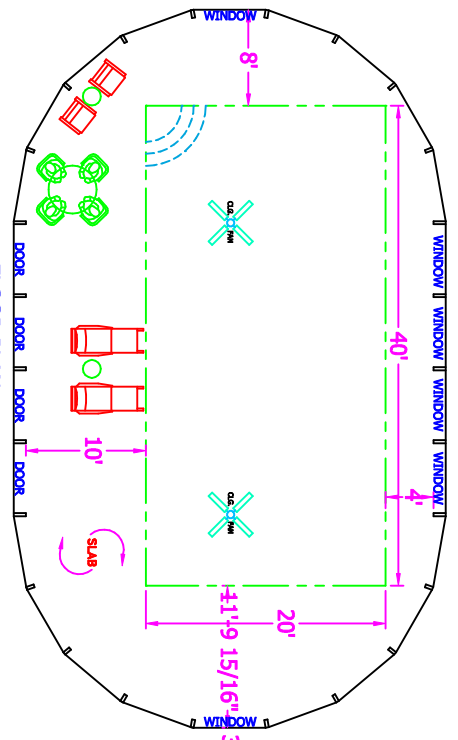


FLOOR PLAN

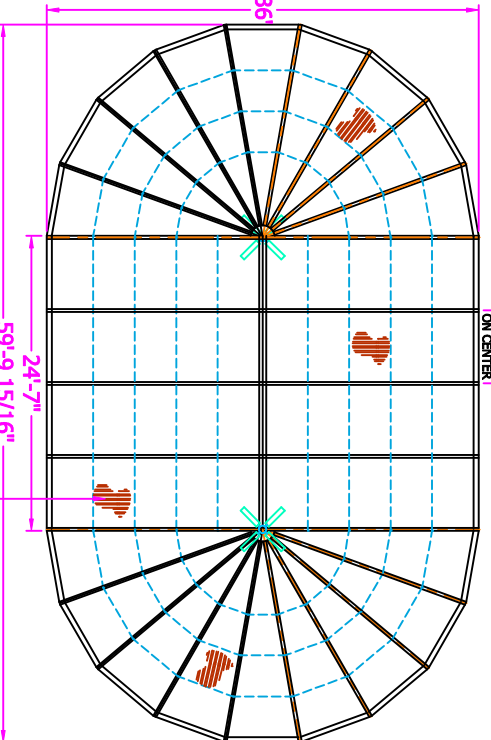


ROOF PLAN

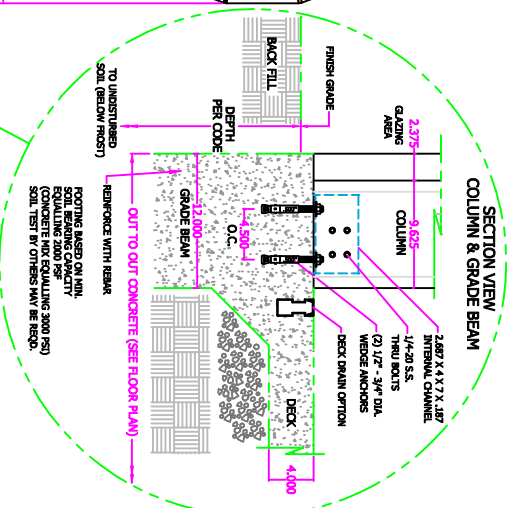


SECTION VIEW COLUMN & GRADE BEAM

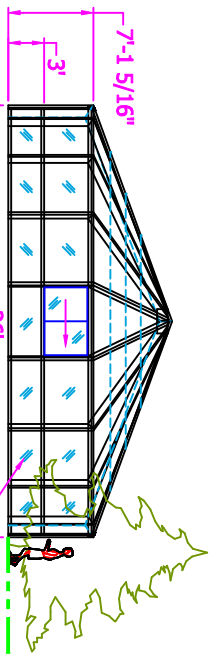


TYPICAL FACETED END ELEV.

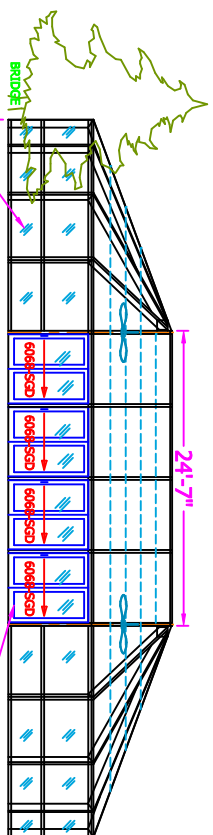


SIDEWALL ELEV. (facing house)

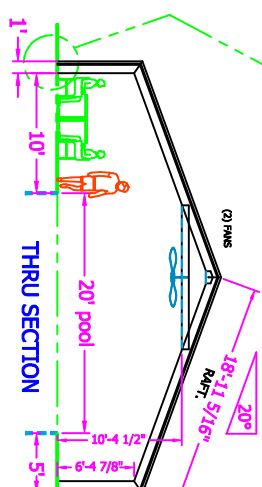

THRU SECTION

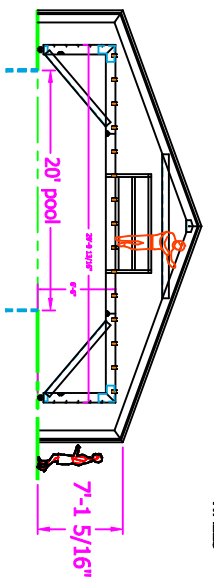

SCAFFOLD REF.

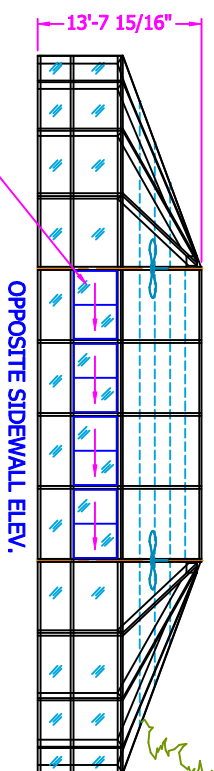

OPPOSITE SIDEWALL ELEV.

(6) 6040 SLIDING WINDOWS WITH CLEAR LOW-E TEMP. I.G.

HIGHER LOADS AVAIL.

DESIGN LOADS:
LIVE - 20 PSF
DEAD - 5 PSF
WIND - 90 MPH
GROUND SNOW LOAD = 20 PSF



88 Blue Haven Dr.
Mills River, N.C. 28179
PH: 828-685-3398
FX: 828-685-3398
MO: 828-685-1728

©2009/2010 FOR THE POOL ENCLOSURE INC. THIS DRAWING IS THE PROPERTY OF POOL ENCLOSURE, INC. ALL RIGHTS RESERVED. NO PART OF THIS DRAWING MAY BE REPRODUCED OR TRANSMITTED IN ANY FORM OR BY ANY MEANS, ELECTRONIC OR MECHANICAL, WITHOUT PERMISSION FROM POOL ENCLOSURE, INC.

DESIGN BY:	DESCRIPTION:
BRILL KATIE	36'-0" X 59'-9 15/16" POOL ENCLOSURE
SCALE: 3/32" = 1'-0"	JOB NAME: EXAMPLE
DATE:	
SHEET 1	DRAWING NO. 36X59-FAC