
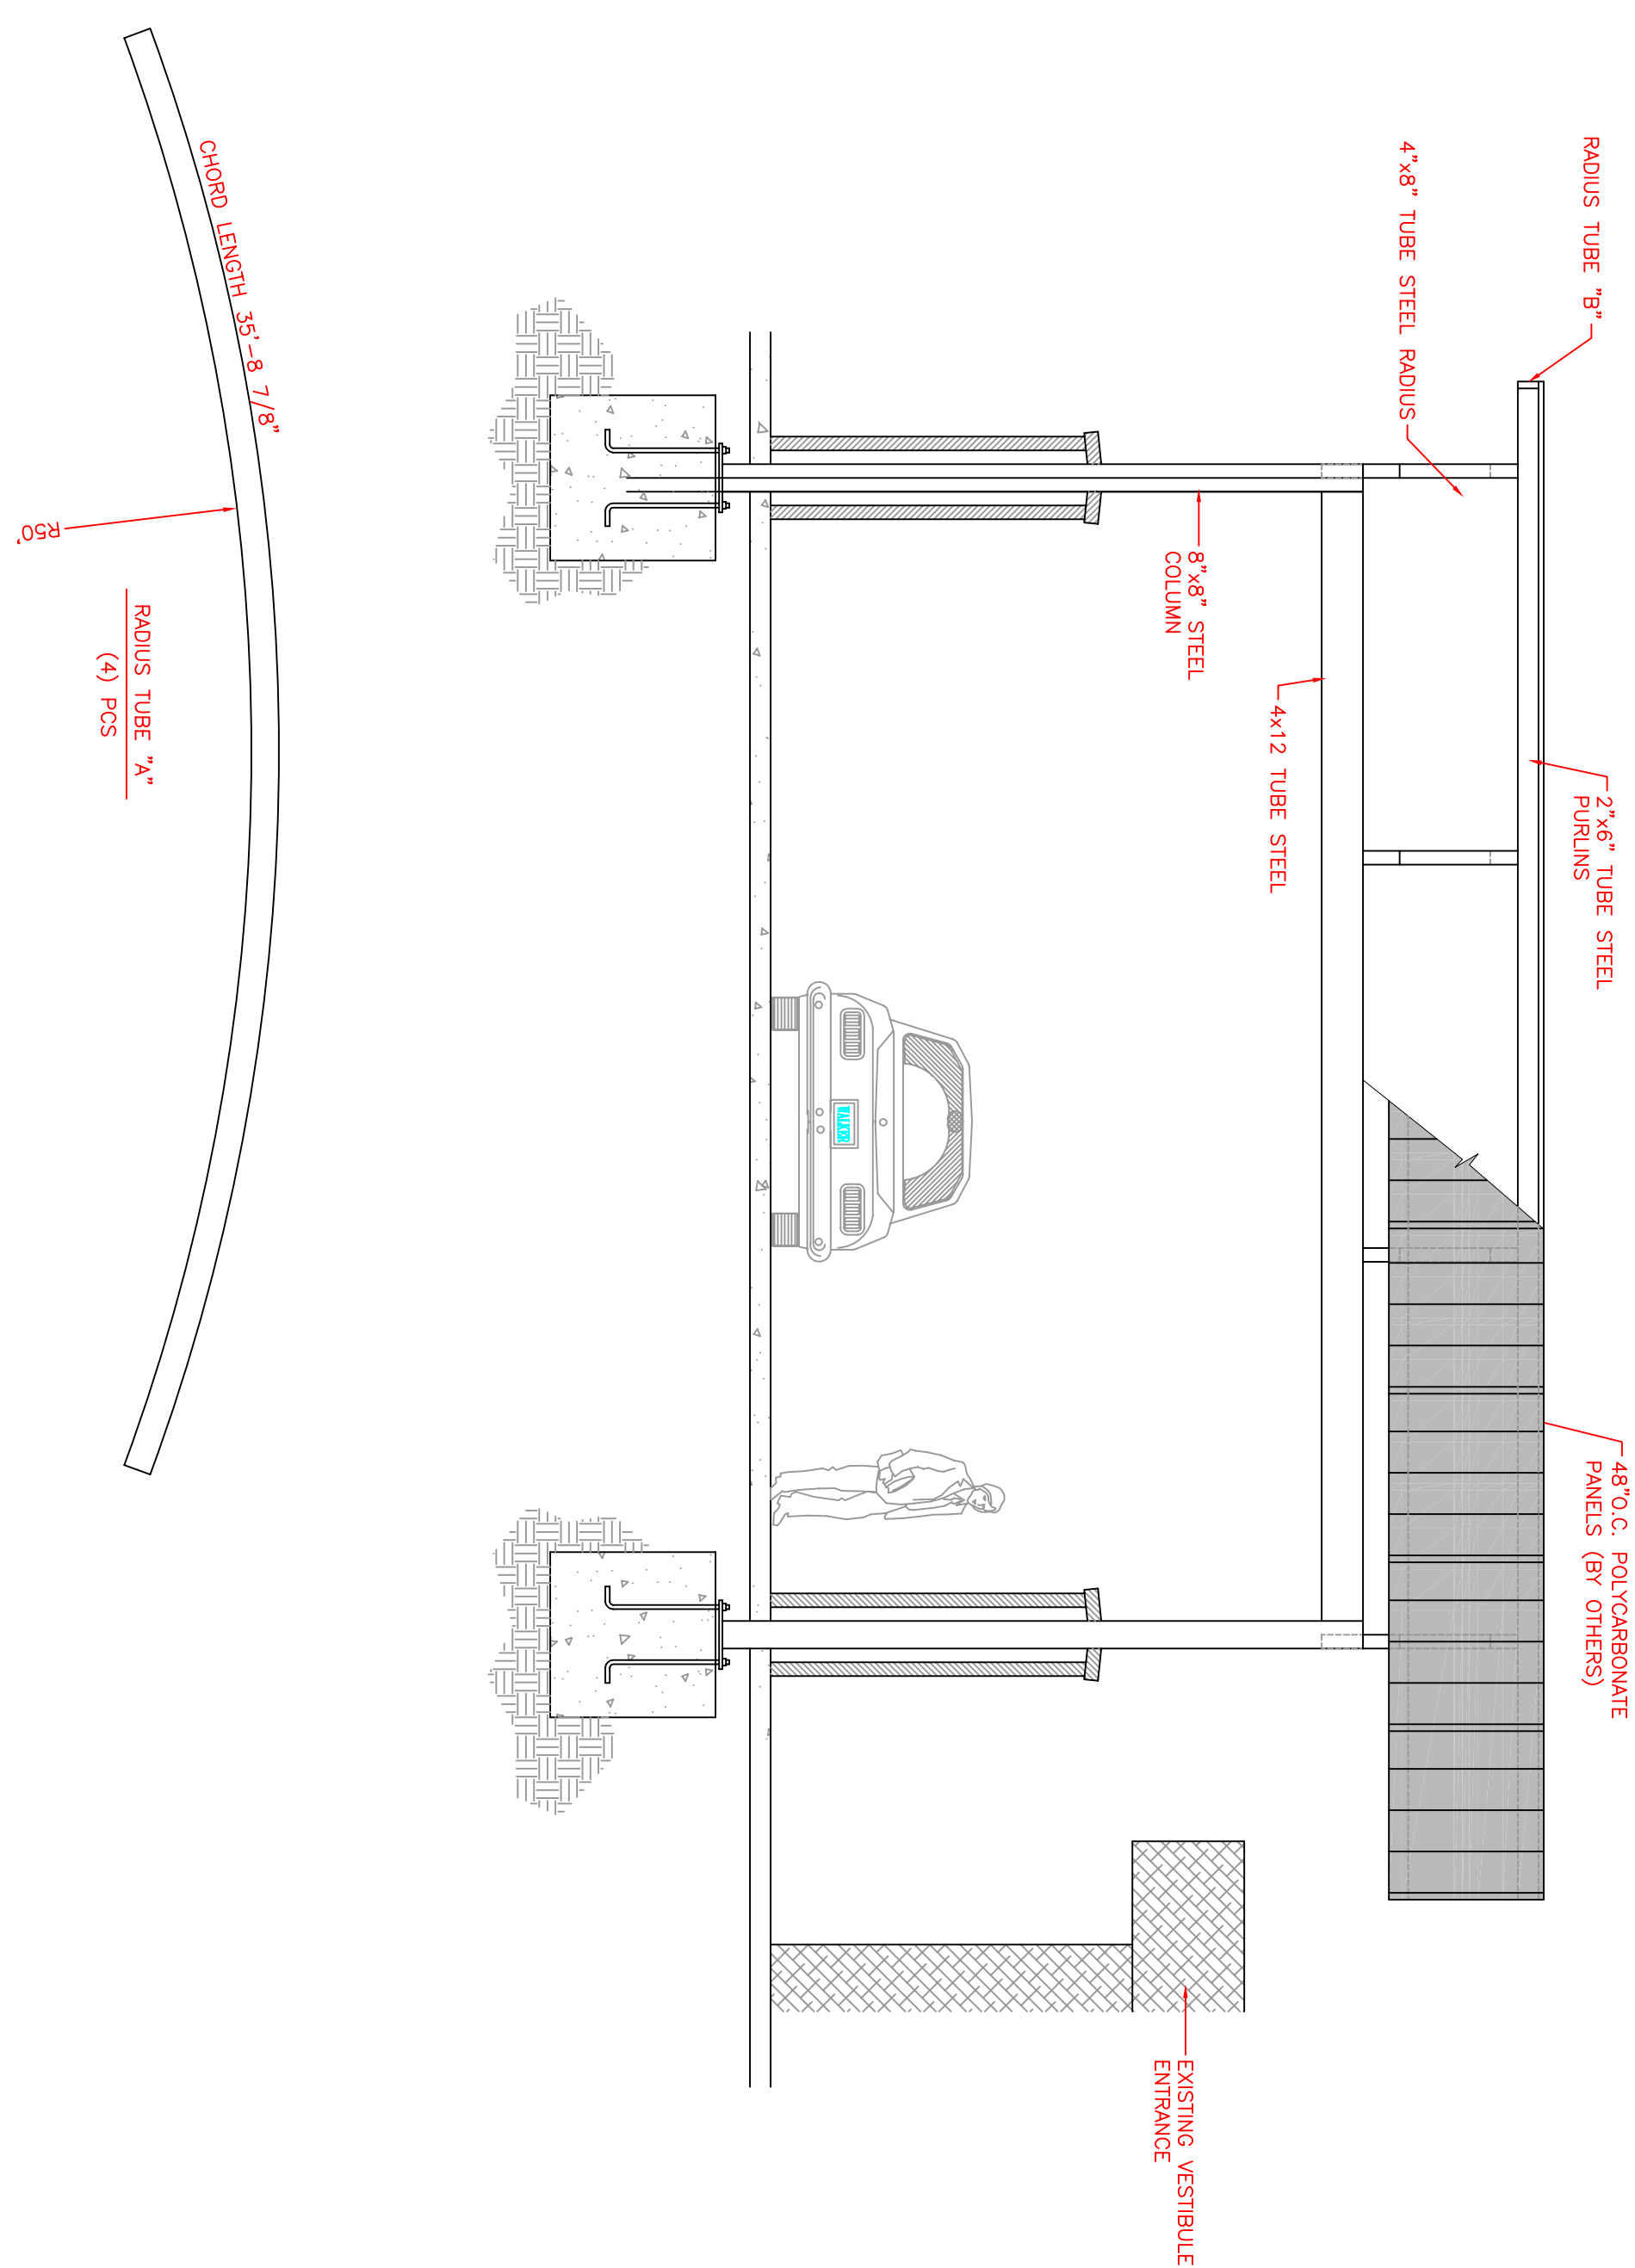


FOUNDATION PLAN

ROOF PLAN

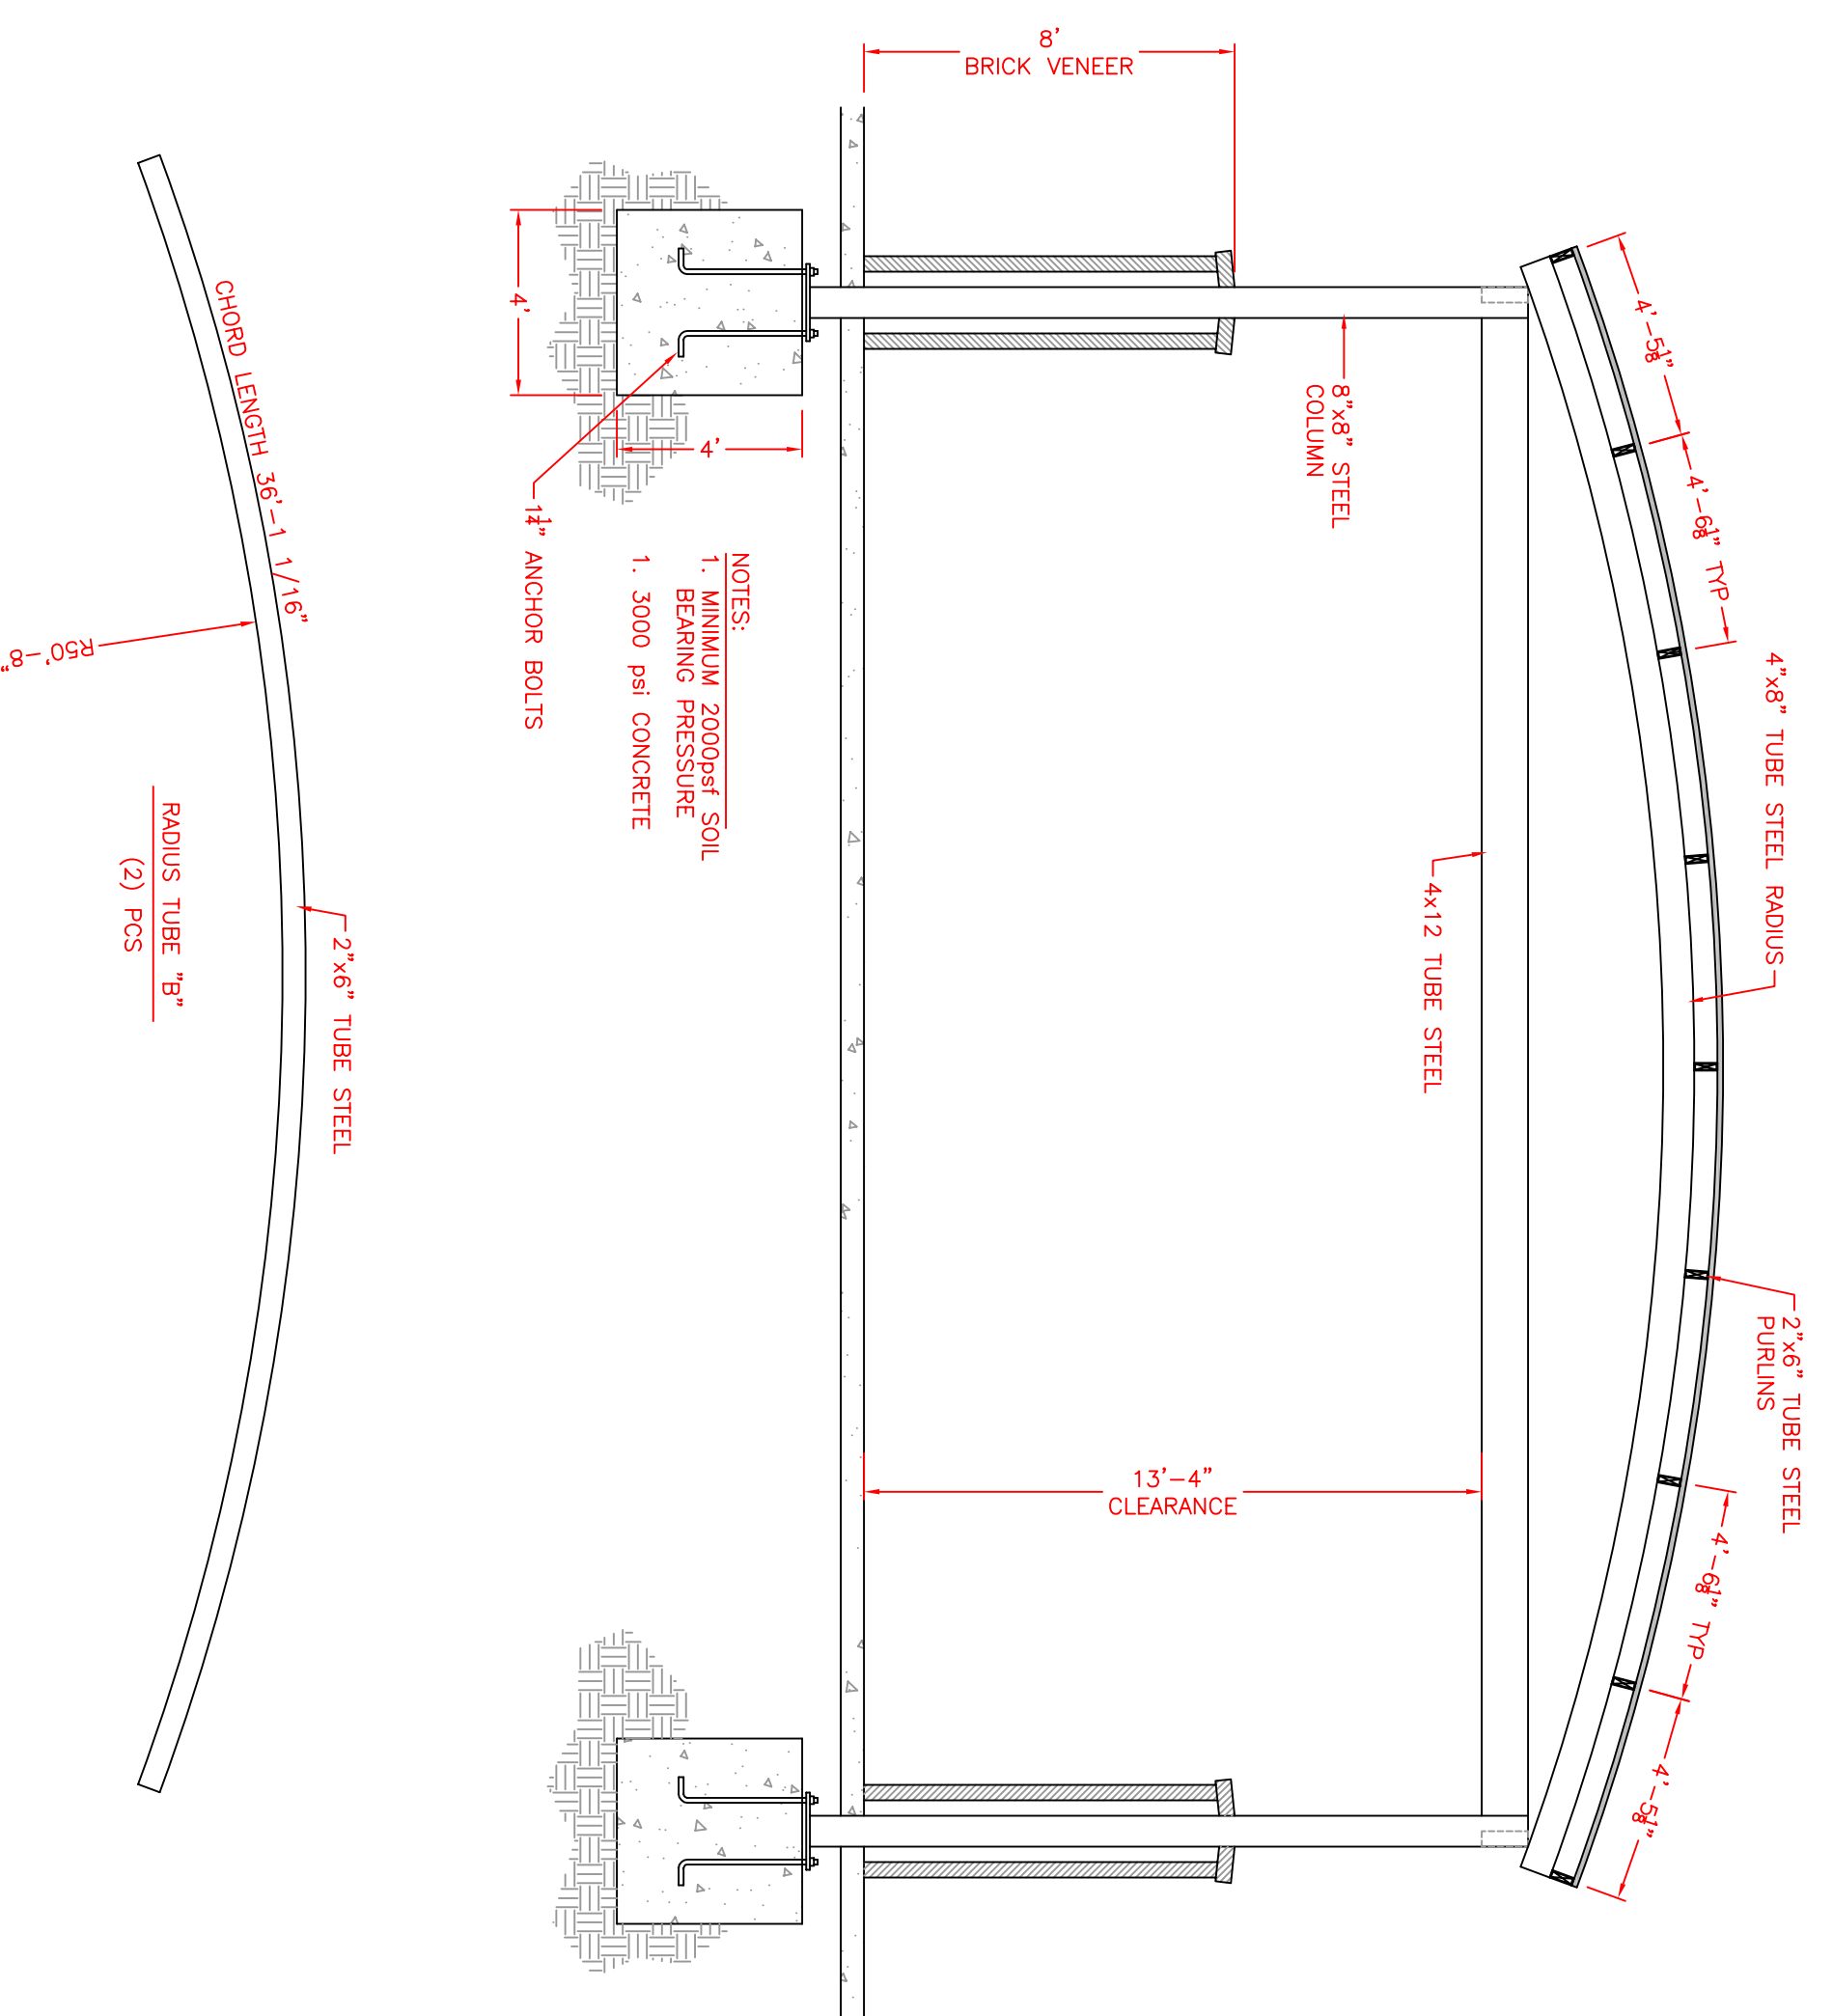

REVISION RECORD		
#	DATE	REVISION
1		

**WALKER INDUSTRIES**

P.O. BOX 6243  
FLORENCE, SC 29502  
(843)667-4400

OWNER <b>MORRELL NURSING HOME</b>
JOB NAME
JOB ADDRESS
CITY, STATE

TITLE <b>ALTERNATE CANOPY PLAN</b>	
SCALE <b>1/4" = 1'-0"</b>	DATE <b>12/20/13</b>
JOB #	DRAWN BY <b>WTW</b>

TITLE SHEET  
DRAWN BY  
DATE  
SCALE  
JOB #