


ROOF PLAN

CENTER TO CENTER
RAFTER SPACING
4'-1 1/2"

option 16MM OPAL 4-WALL POLYCARB.

25MM OPAL 6-WALL POLYCARBONATE
ROOF GLAZING

OPEN FOR VENTILATION

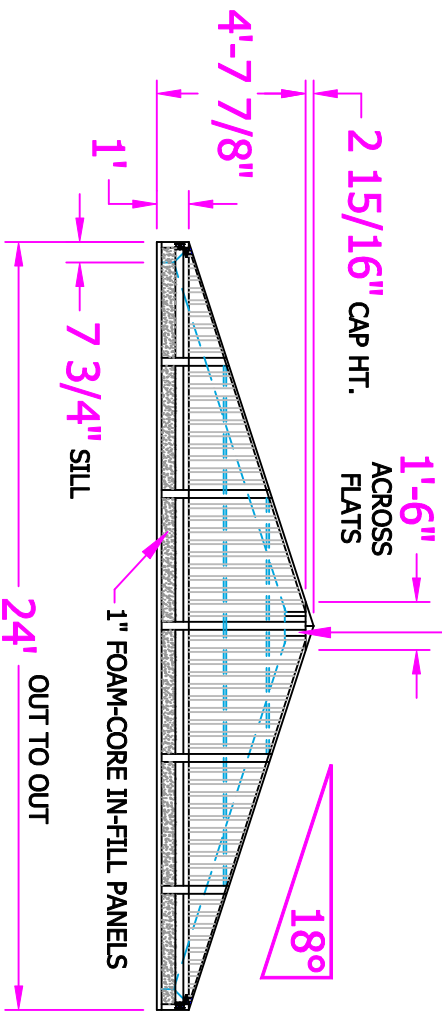

SIDE ELEVATION

FRAME COLOR: WHITE DURACRON (BAKED ENAMEL)

<p>LOADS:</p> <p>LIVE - 30 PSF DEAD - 5 PSF WIND - 90 MPH</p>		<p>8 Blue Heaven Dr. Home Sheds, Inc. Home Sheds, NC, 28742 Ph: 828-881-7788 Fax: 828-881-1728</p>	<p>©COPYRIGHT 2005 8 BLUE HEAVEN DR. HOME SHEDS, INC. THIS DRAWING IS THE PROPERTY OF 8 BLUE HEAVEN DR. HOME SHEDS, INC. (D.B.A. 8BHD) AND IS TO BE USED ONLY FOR THE PROJECT AND LOCATION INDICATED HEREON. ANY REPRODUCTION, TRANSMISSION, OR DISSEMINATION OF THIS DRAWING WITHOUT THE WRITTEN PERMISSION OF 8 BLUE HEAVEN DR. HOME SHEDS, INC. IS STRICTLY PROHIBITED. THE DRAWING THE RECIPIENT AGREES NOT TO PROVIDE OR OTHERWISE MAKE AVAILABLE TO ANY OTHER PARTY WITHOUT THE WRITTEN PERMISSION OF 8 BLUE HEAVEN DR. HOME SHEDS, INC.</p>	<p>SCALE: 1/4"=1'-0"</p> <p>DATE: _____</p>	<p>DESIGNER: _____</p> <p>DRAWING NO.: SKYLIT-24</p>
<p>BRAND BY: _____</p> <p>DESCRIPTION: _____</p>				<p>SHEET 1</p>	<p>JOB NAME: _____</p>