

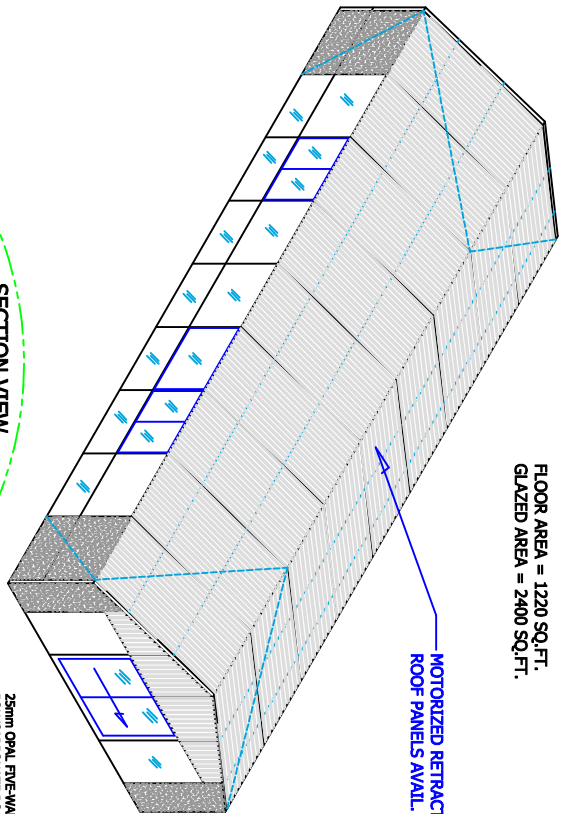



FLOOR AREA = 1220 SQ.FT.
GLAZED AREA = 2400 SQ.FT.

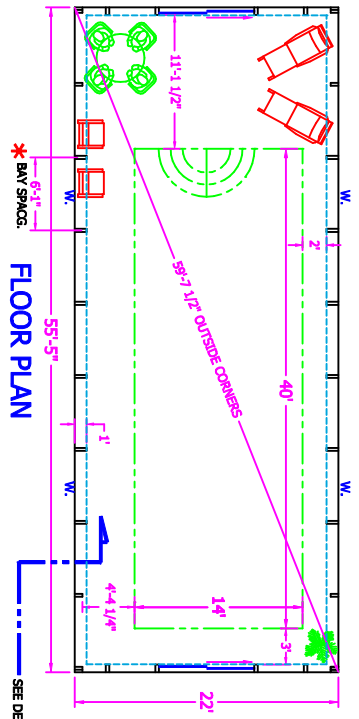


SECTION VIEW COLUMN & GRADE BEAM

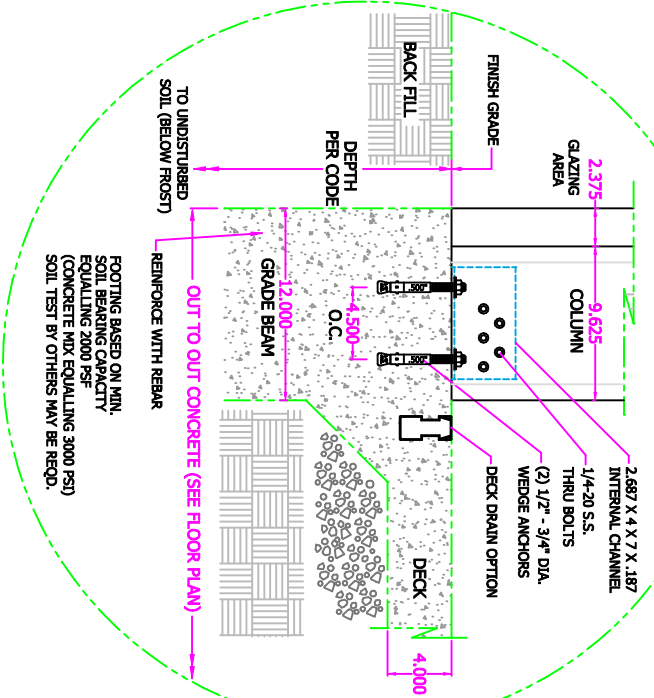


FLOOR PLAN

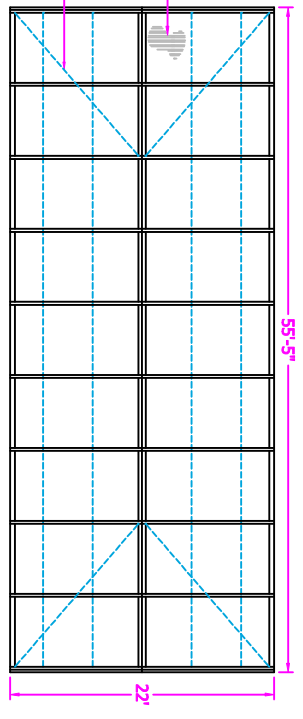

ROOF PLAN

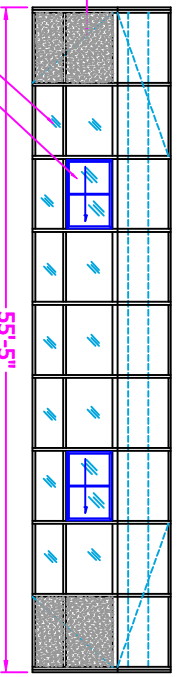


TYPICAL SIDEWALL ELEV.

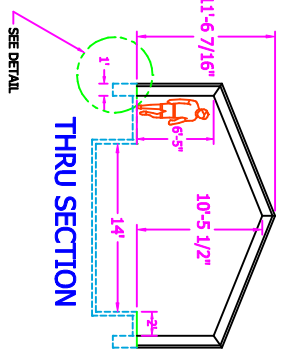

THRU SECTION

TYPICAL GABLE ELEV.

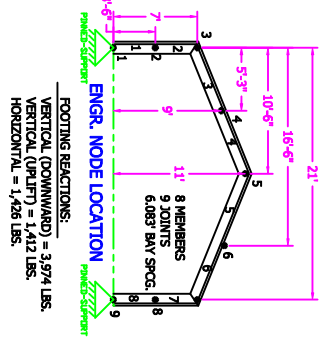

STD. FRAME COLOR: WHITE DURACRON (BAKED ENAMEL)

DESIGN LOADS: 60 PSF GROUND SNOW (D.) LIVE - 55 PSF DEAD - 5 PSF WIND - 90 MPH		 22 Blue Haven Dr. Mills River, NC 28759 PH: 828-368-3399 FAX: 828-368-1728	
© 2009 22CAD55 FOR THE ARCHITECTS NO. THIS DRAWING IS THE PROPERTY OF POOL ENCLOSURES, INC. (D.A.A.) AND IS TO BE USED ONLY FOR THE PROJECT AND/OR FOR THE ARCHITECT'S USE. ANY REUSE OR MODIFICATION OF THIS DRAWING WITHOUT THE WRITTEN PERMISSION OF POOL ENCLOSURES, INC. IS STRICTLY PROHIBITED.		DRAWN BY: BRILL KATIE	DESCRIPTION: GABLED POOL ENCLOSURE
SCALE: 3/32" = 1'-0"	DATE:	JOB NAME:	DRAWING NO.: 22ECAD55
SHEET 1			