



TOTAL GLAZED AREAS: 780 SQ.FT.
TOTAL FLOOR AREA : 360 SQ. FT.
TOTAL VOLUME : 2900 CU. FT.

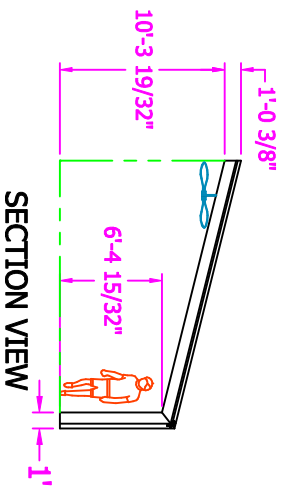


14.5 s.f.	10.5 s.f.	6.5 s.f.	19 s.f.
16 s.f.	16 s.f.	16 s.f.	10 s.f.
10 s.f.	10 s.f.	10 s.f.	10 s.f.

GABLE GLASS 138.5 S.F.

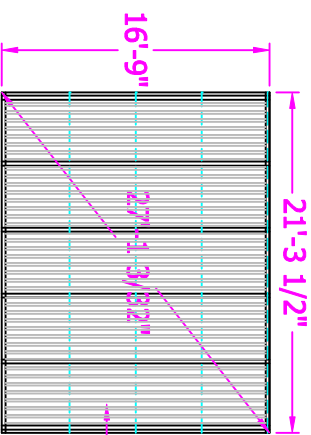


ROOF PLAN


25MM OPAL 5-WALL
 POLYCARBONATE
 ROOF GLAZING
 366 S.F.

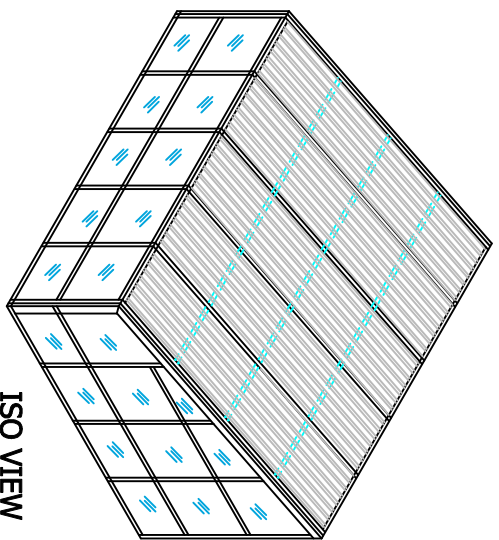


ISO VIEW

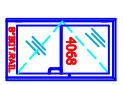

SWING DOOR
 AVAIL.

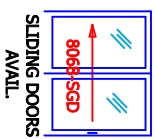


SLIDING DOORS
 AVAIL.

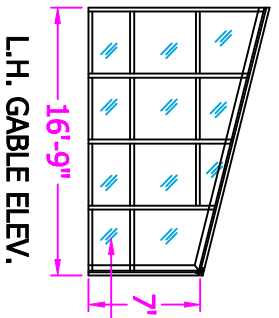

L.H. GABLE ELEV.


1" CLEAR INSULATED
 TEMPERED GLASS
 (CARDINAL LOW-E 272)

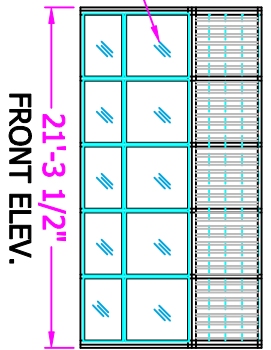

FRONT ELEV.

16 s.f.	16 s.f.	16 s.f.	16 s.f.	16 s.f.
10 s.f.	10 s.f.	10 s.f.	10 s.f.	10 s.f.


FRONTWALL GLASS 136 S.F.

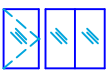

DBL. HUNG WIND. AVAIL.



AWNING WIND. AVAIL.

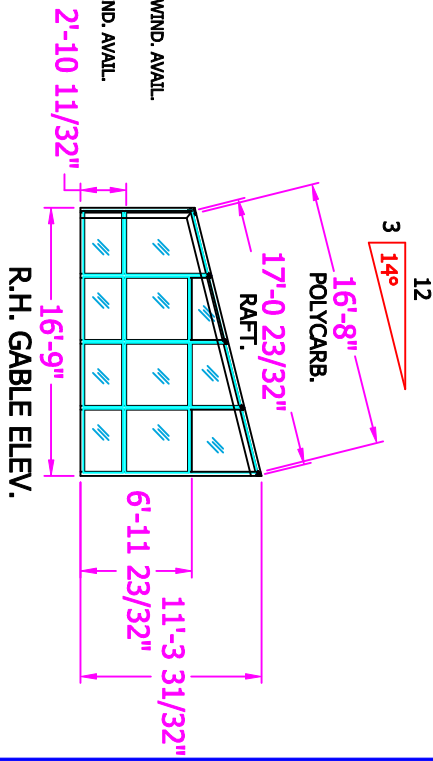

R.H. GABLE ELEV.

STD. FRAME COLOR: WHITE DURACRON (BAKED ENAMEL)

LOADS: LIVE - 40 PSF DEAD - 5 PSF WIND - 90 MPH	 68 Blue Heron Dr. Mills River, NC, 28758 PH: 828-284-7206 FAX: 828-284-7208	<small>BY ACCEPTING THIS SEAL, THE ENGINEER IS NOT PROVIDING ANY WARRANTY OR GUARANTEE OF THE ACCURACY OF THE INFORMATION CONTAINED HEREIN. THE ENGINEER'S RESPONSIBILITY IS LIMITED TO THE DESIGN AND CONSTRUCTION OF THE PROJECT AS SHOWN ON THE DRAWINGS AND SPECIFICATIONS. THE ENGINEER IS NOT RESPONSIBLE FOR ANY OMISSIONS, ERRORS, OR OMISSIONS IN THE DRAWINGS OR SPECIFICATIONS. THE ENGINEER IS NOT RESPONSIBLE FOR ANY OMISSIONS, ERRORS, OR OMISSIONS IN THE DRAWINGS OR SPECIFICATIONS.</small>	DESIGNED BY BILL KATNER	SCALE 1/8"=1'-0"	JOB NAME 16'-9" X 21'-3 1/2" SPA ENCL.
			DRAWN BY KATNER	DATE	DESCRIPTION EXAMPLE
			SHEET 1	DRAWING NO.	17SAACC20