


PROJECT NAME: NEW


SIGN IF APPROVED: _____

DATE APPROVED: _____


- NOTES:
1. THE ENCLOSURE REQUIRES A SQUARE & LEVEL SURFACE TO +/- 1/8"
 2. ALL ROOFWALLS & OPENINGS IN ROOFWALL ARE TO BE SQUARE & PLUMB TO +/- 1/8"
 3. THE CONTRACTOR SHALL VERIFY ALL LOCAL BUILDING CODES
 4. THE CONTRACTOR SHALL VERIFY ALL LOCAL BUILDING CODES
 5. THE CONTRACTOR SHALL VERIFY ALL LOCAL BUILDING CODES
 6. THE CONTRACTOR SHALL VERIFY ALL LOCAL BUILDING CODES
 7. THE CONTRACTOR SHALL VERIFY ALL LOCAL BUILDING CODES
 8. THE CONTRACTOR SHALL VERIFY ALL LOCAL BUILDING CODES
 9. THE CONTRACTOR SHALL VERIFY ALL LOCAL BUILDING CODES
 10. THE CONTRACTOR SHALL VERIFY ALL LOCAL BUILDING CODES

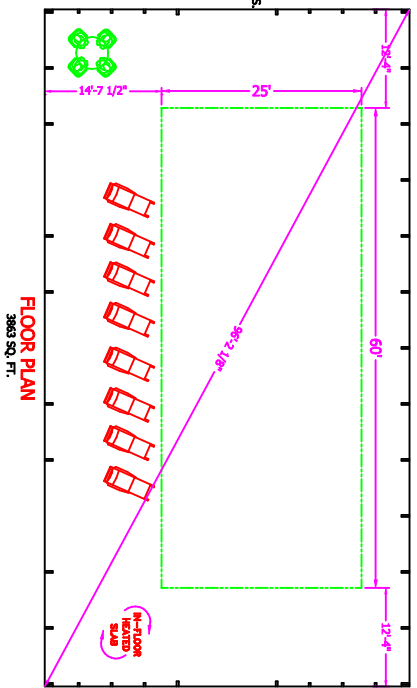

FLOOR PLAN
3863 SQ. FT.


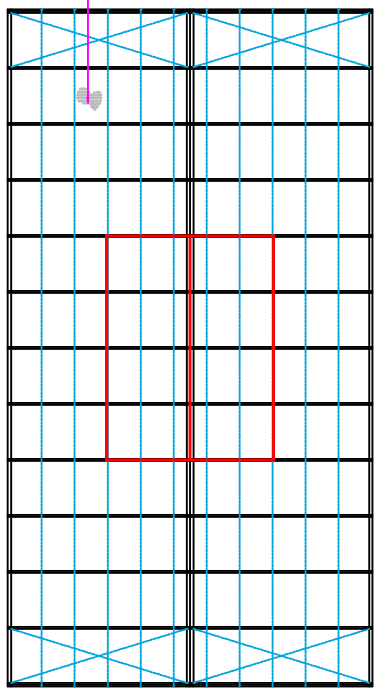


ROOF PLAN

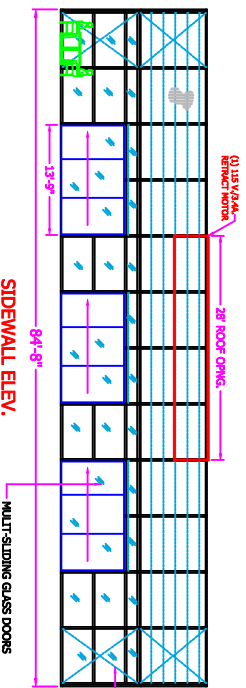


SIDEWALL ELEV.


L.H. GABLE ELEV.

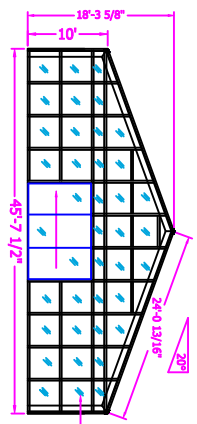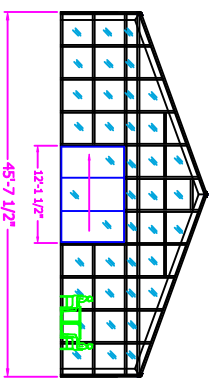

R.H. GABLE ELEV.

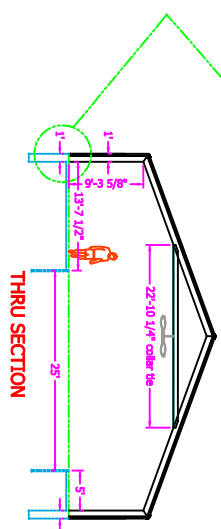

THRU SECTION

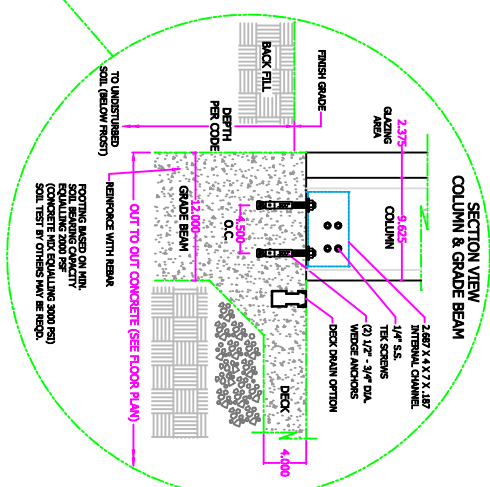

STD. FRAME COLOR: WHITE OR DARK BRONZE DURACRON (BAKED ENAMEL)

DESIGN LOADS:
 LIVE - 25 PSF
 DEAD - 5 PSF
 WIND - 90 MPH
 GROUND SNOW LD. = 30 PSF

58 Blue Haven Dr.
 Mills River, NC 28779
 ph.828-803-3991

REVISION BY	DESCRIPTION
BILL KATZ	POOL ENCLOSURE
DATE	JOB NAME
SCALE 1/16"=1'-0"	EXAMPLE
SHEET 1	DRAWING NO. 45X85