
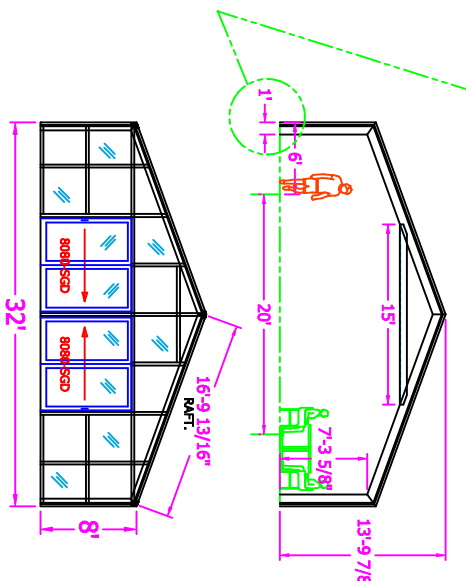
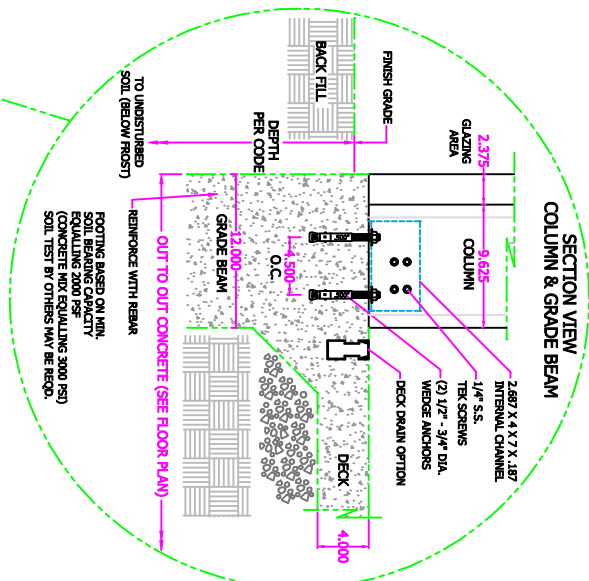



PROJECT NAME: NEW

SIGN IF APPROVED: _____

DATE APPROVED: _____

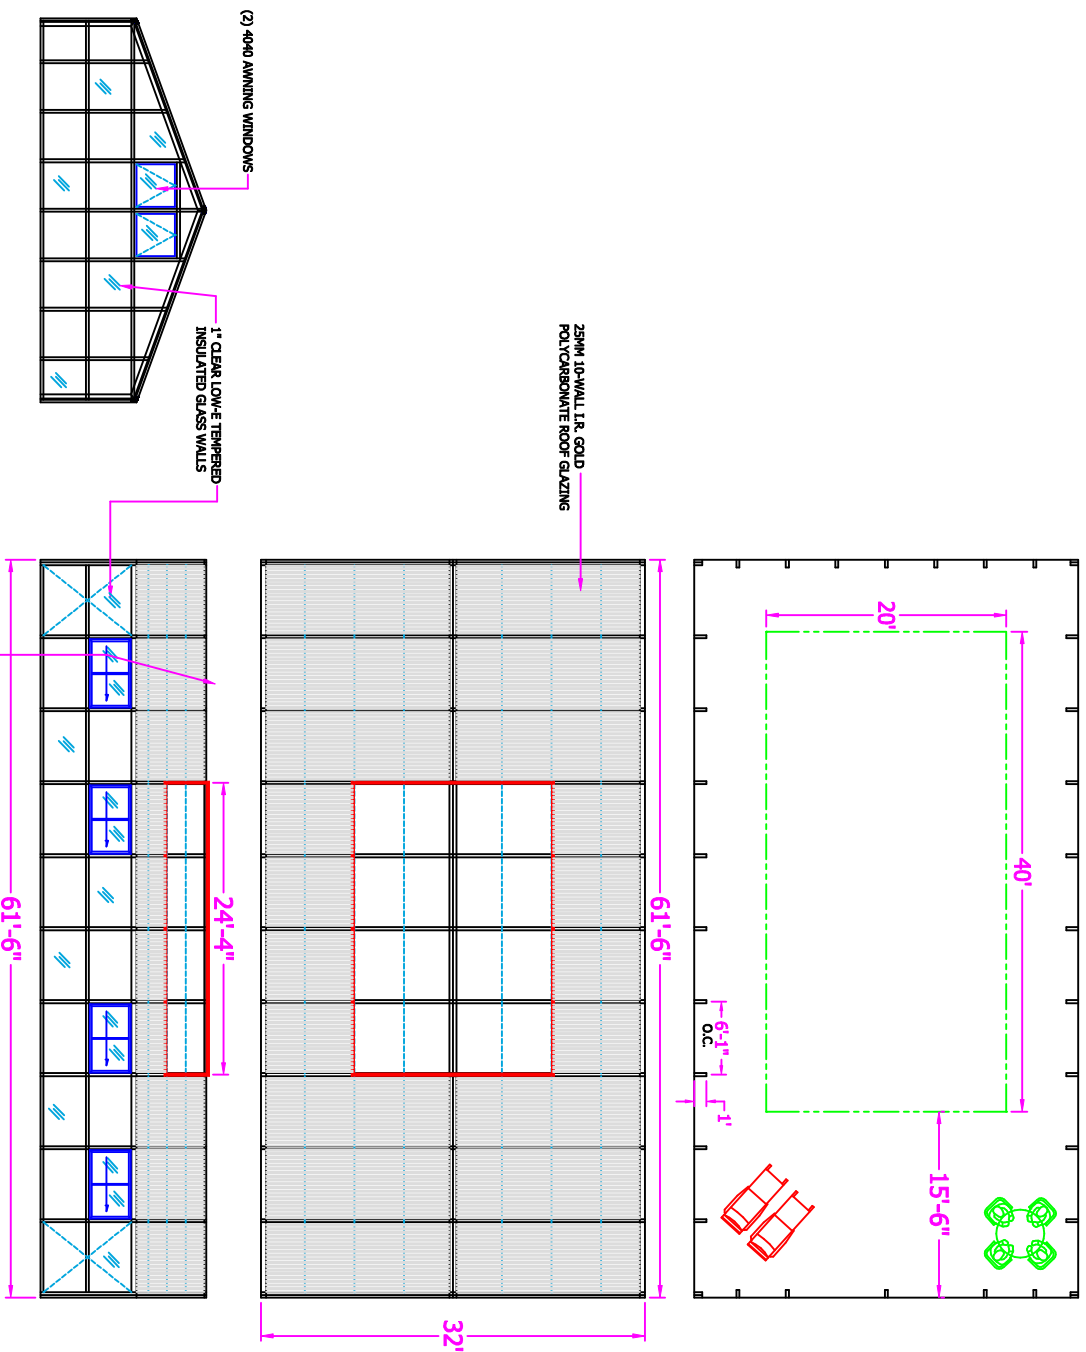

<p>DESIGN LOADS: LIVE - 30 PSF DEAD - 5 PSF WIND - 90 MPH</p>		<p>DESIGNER:  28 Blue Haven Dr. Mills River, NC 28179 828-868-5399 828-861-1728</p>	
<p>DESCRIPTION: POOL ENCLOSURE</p>		<p>SCALE: 3/32" = 1'-0"</p>	
<p>JOB NAME: POOL ENCLOSURE</p>		<p>DATE:</p>	
<p>SHEET 1</p>		<p>DRAWING NO. 32X61</p>	

STD. FRAME COLOR: WHITE DURACRON (BAKED ENAMEL)