
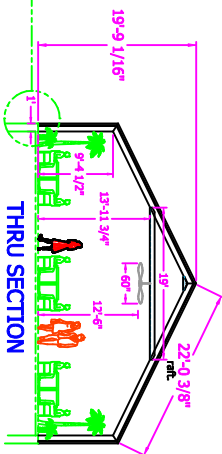
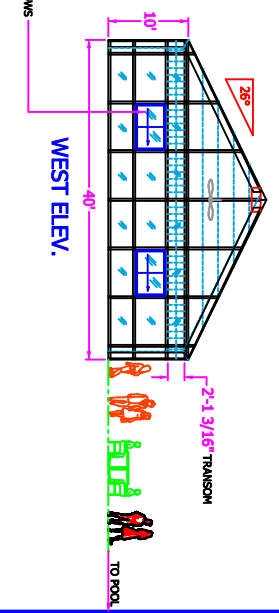
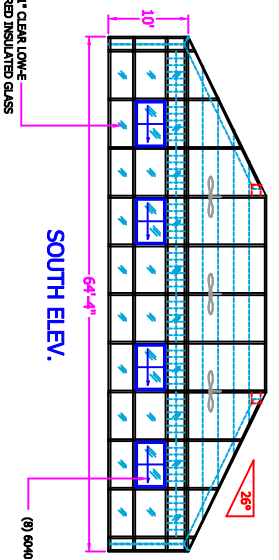
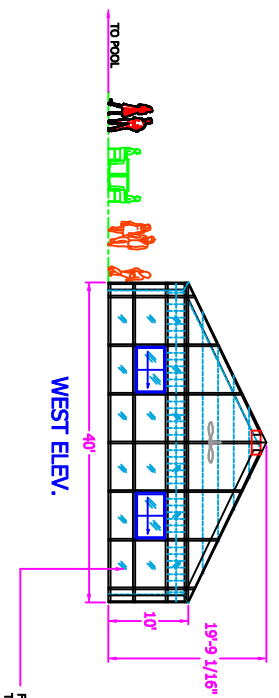
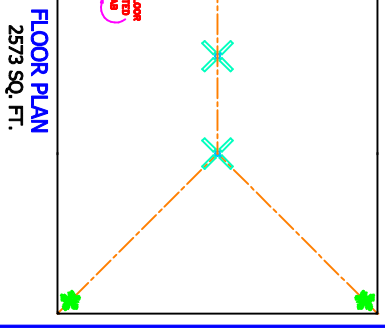
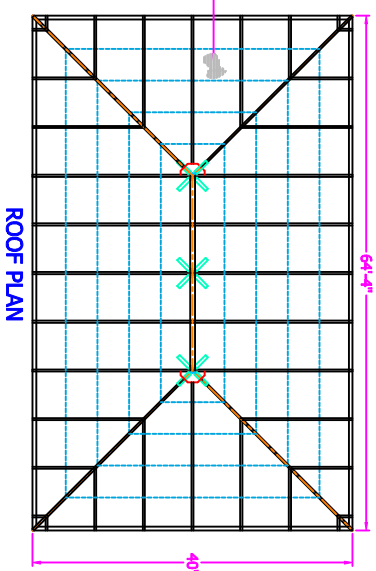
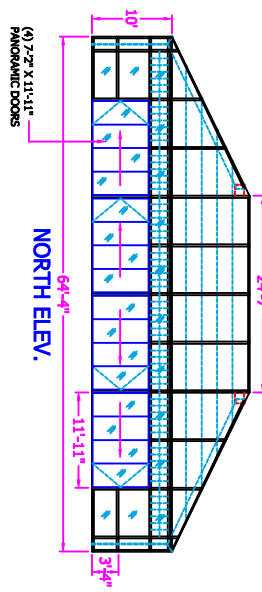


PROJECT NAME: NEW

SIGN IF APPROVED: _____

DATE APPROVED: _____

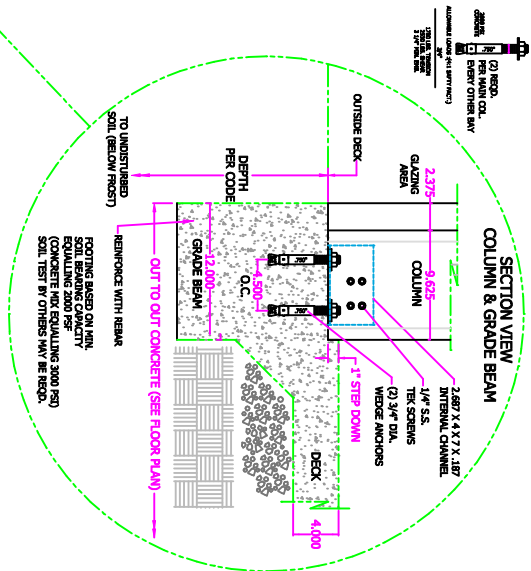

STP. FRAME COLOR: WHITE DURACRON (BAKED ENAMEL)

DESIGN LOADS:

LIVE - 20 PSF
DEAD - 5 PSF
WIND - 90 MPH
GROUND SNOW LD. = 20 PSF
SEISMIC ZONE - C



28 Blue Haven Dr.
Hills River, N.C., 28758
PH: 252-581-7292
FAX: 252-581-7726

CONTRACTOR: 28 BLUE HAVEN DR. HILLS RIVER, N.C. 28758
NO. THIS DRAWING IS THE PROPERTY OF THE ENGINEER. IT IS TO BE USED ONLY FOR THE PROJECT AND LOCATION INDICATED HEREIN. ANY REUSE OR MODIFICATION WITHOUT THE WRITTEN CONSENT OF THE ENGINEER IS PROHIBITED. THE USER ASSUMES ALL LIABILITY FOR ANY DAMAGE OR INJURY RESULTING FROM THE USE OF THIS DRAWING. THE ENGINEER ASSUMES NO LIABILITY FOR ANY DAMAGE OR INJURY RESULTING FROM THE USE OF THIS DRAWING.

SCALE: 1/16" = 1'-0"
DATE: _____
JOB NAME: CONSERVATORY/PAVILLION
JOB NUMBER: EXAMPLE
DRAWING TITLE: 40X64-HIP