
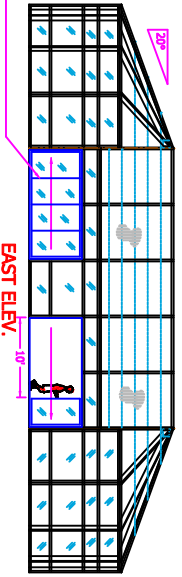
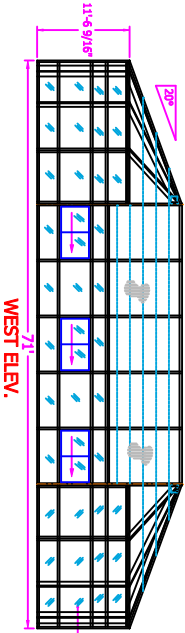
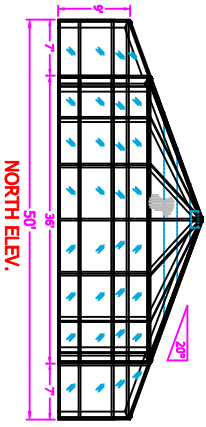
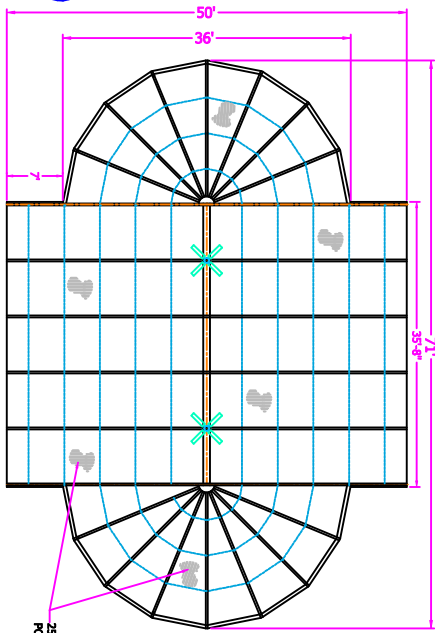


PROJECT NAME: NEW

SIGN IF APPROVED: _____




DATE APPROVED: _____

STD. FRAME COLOR: WHITE DURACRON (BAKED ENAMEL)

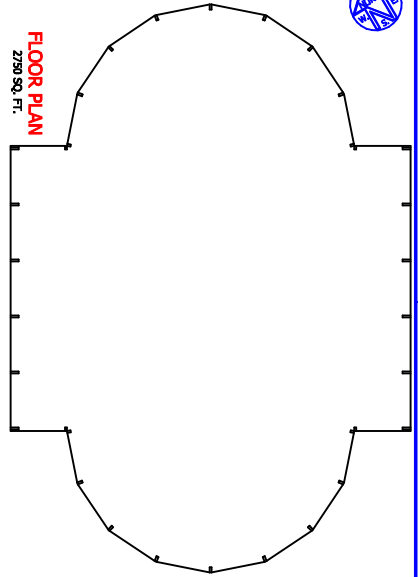

25MM (1") THIN-WALL I.R.E.X. GOLD POLY-CARBONATE ROOF GLAZING

FIXED 1" CLEAR LOW-E-TEMPERED INSULATED GLASS WALLS

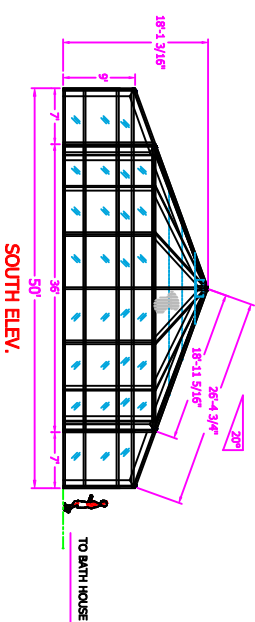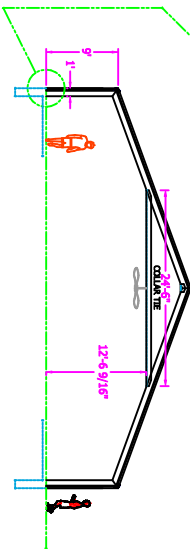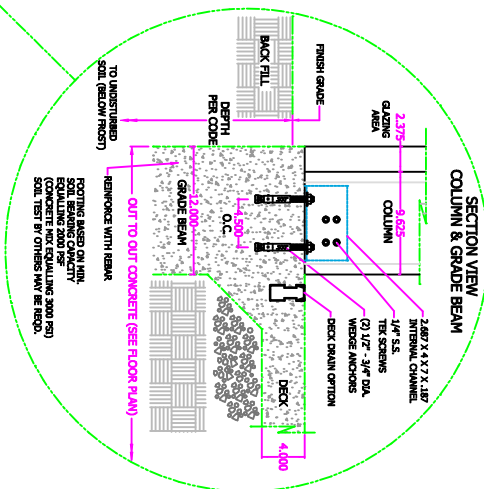

DESIGN LOADS:

LIVE - 30 PSF
DEAD - 5 PSF
WIND - 90 MPH
GROUND SNOW LD. =



58 Blue Haven Dr.
Mills River, NC, 28759
PH: 828-405-3991

©2010 BY THE DESIGNER. THIS DRAWING IS THE PROPERTY OF THE DESIGNER. NO PART OF THIS DRAWING IS TO BE REPRODUCED OR TRANSMITTED IN ANY FORM OR BY ANY MEANS, WITHOUT PERMISSION IN WRITING FROM THE DESIGNER.

REVISION BY	DESCRIPTION
BRILL	POOL ENCLOSURE
KATLER	EXAMPLE

SCALE: 1/16"=1'-0"
DATE: _____
JOB NAME: _____
DRAWING NO.: 50X71-FAC