
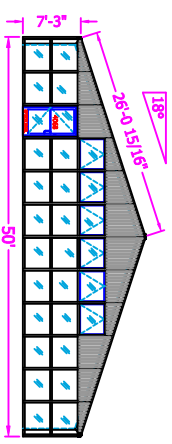
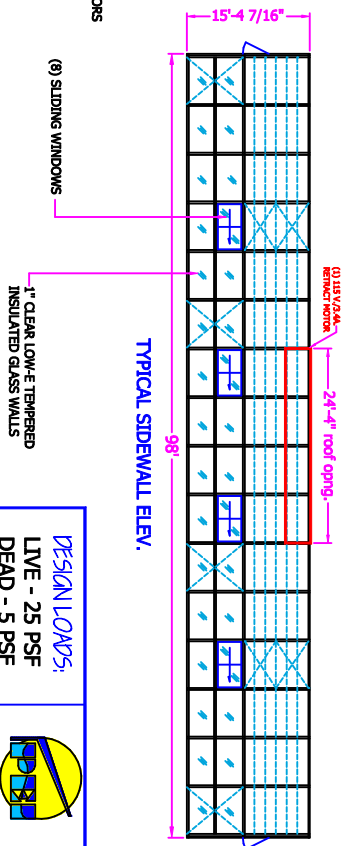
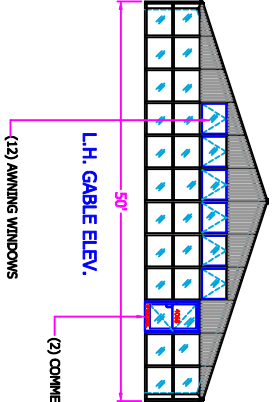
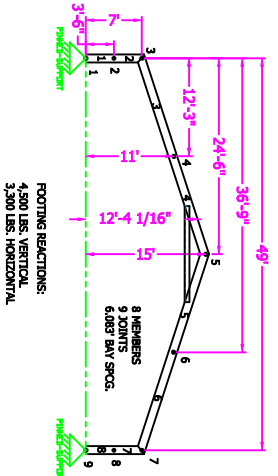
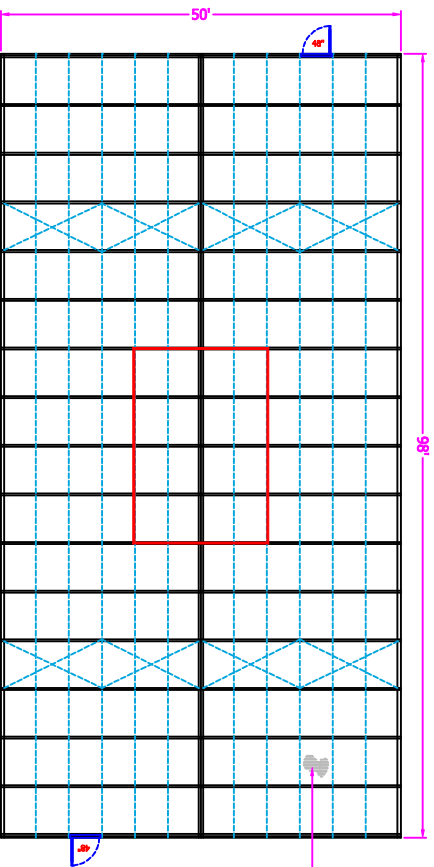


PROJECT NAME: NEW

SIGN IF APPROVED: \_\_\_\_\_

DATE APPROVED: \_\_\_\_\_

FLOOR AREA = 4900 S.F.

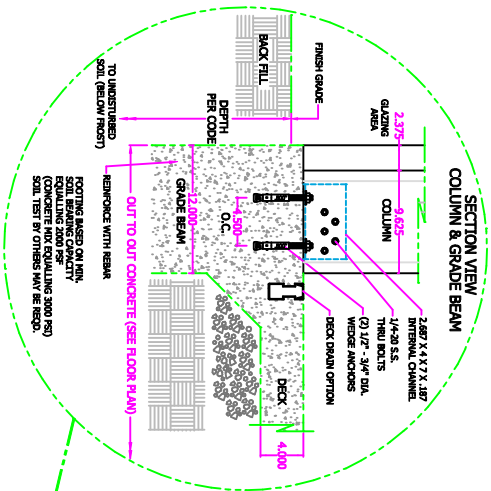

STD. FRAME COLOR: WHITE DURACON (BAKED ENAMEL)

**DESIGN LOADS:**  
LIVE - 25 PSF  
DEAD - 5 PSF  
WIND - 90 MPH

28 Blue Haven Dr.  
Mills River, NC 28135  
828-281-7795  
828-281-7795

DATE	SCALE	DRAWN BY	DESCRIPTION
DATE	1/16"=1'-0"	KATIE	POOL ENCLOSURE
DATE			
DATE			
SHEET 1	DRAWING NO.		
	50X98		