
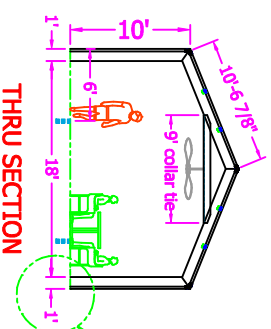
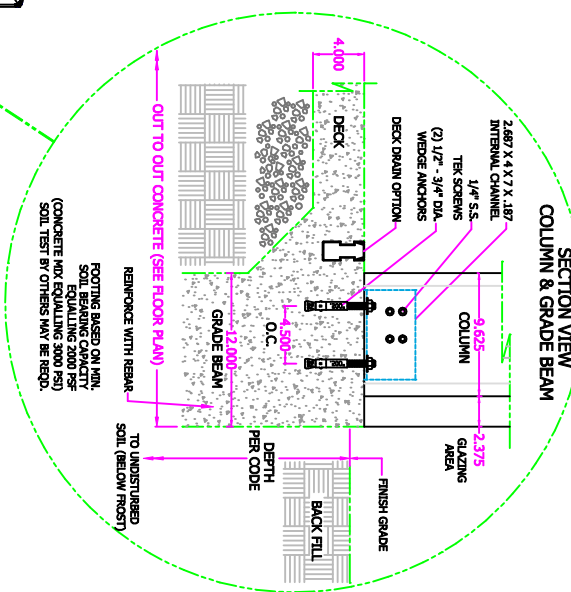
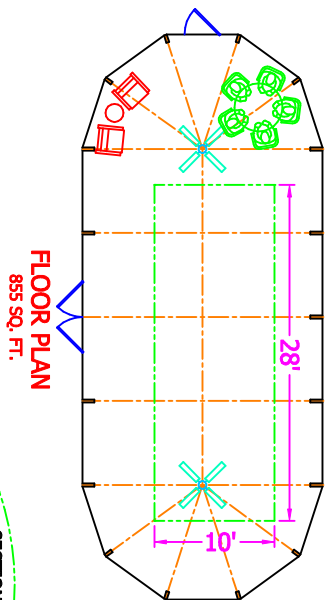
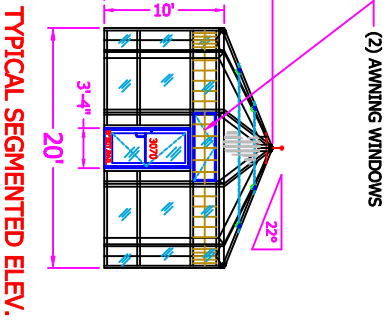
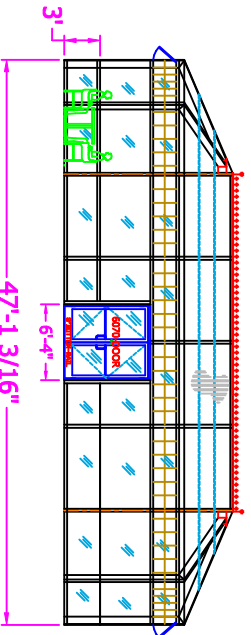
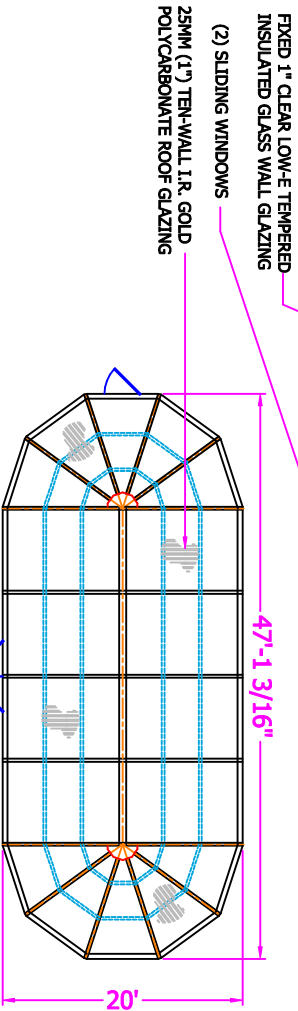
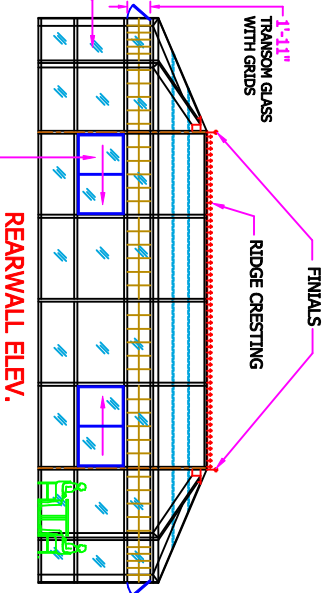


PROJECT NAME: NEW

SIGN IF APPROVED: _____

DATE APPROVED: _____

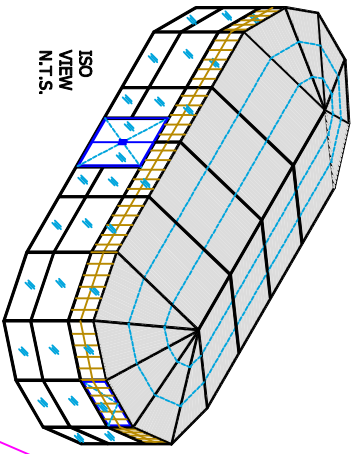

| | | | |
|--|--|---|--|
| <p>DESIGN LOADS: LIVE - 42 PSF DEAD - 5 PSF WIND - 90 MPH GROUND SNOW LD. = 50 PSF</p> | | <p>BRANN BY: _____ BILL BY: _____ KATER</p> | |
| <p>SCALE: 3/32" = 1' DATE: _____</p> | | <p>DESCRIPTION: CONSERVATORY</p> | |
| <p>68 Blue Heron Dr. Mills River, NC, 28759 PH: 828-895-3991</p> | | <p>JOB NAME: SWIM SPA ENCLOSURE EXAMPLE</p> | |
| <p>©Copyright 2012 BOB ENCLOSURES, INC. THIS DRAWING IS THE PROPERTY OF BOB ENCLOSURES, INC. (O.S.A.S.E.) ALL RIGHTS RESERVED. REPRODUCTION, TRANSMISSION, MAKE SECRET INFORMATION PUBLIC, OR ANY OTHER ACTION, WITHOUT THE WRITTEN PERMISSION OF BOB ENCLOSURES, INC. IS PROHIBITED. THE DRAWING, OR ANY INFORMATION ON HOW-TOV OR OTHERWISE AVAILABLE, THE DRAWING, OR ANY INFORMATION ON HOW-TOV OR OTHERWISE AVAILABLE, IS NOT TO BE REPRODUCED OR TRANSMITTED IN ANY FORM OR BY ANY MEANS, ELECTRONIC OR MECHANICAL, WITHOUT PRIOR WRITTEN AUTHORIZATION.</p> | | <p>SHEET 1 DRAWING NO. 20X47FAC</p> | |