
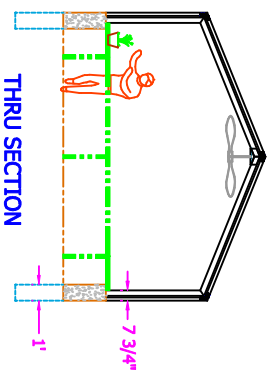
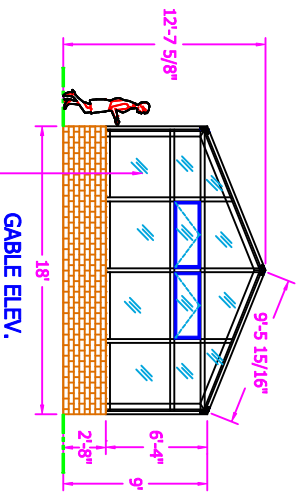
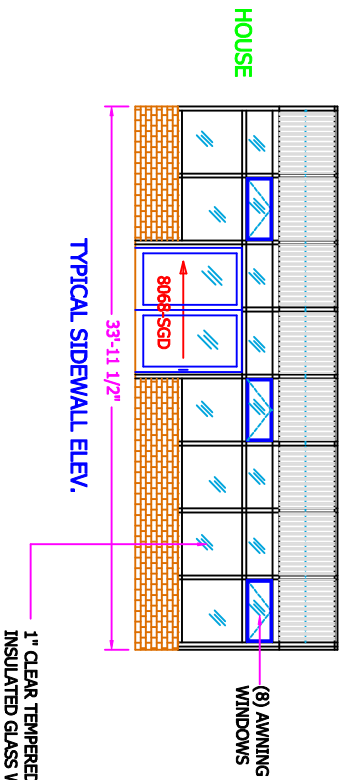


PROJECT NAME: NEW

SIGN IF APPROVED: \_\_\_\_\_


DATE APPROVED: \_\_\_\_\_

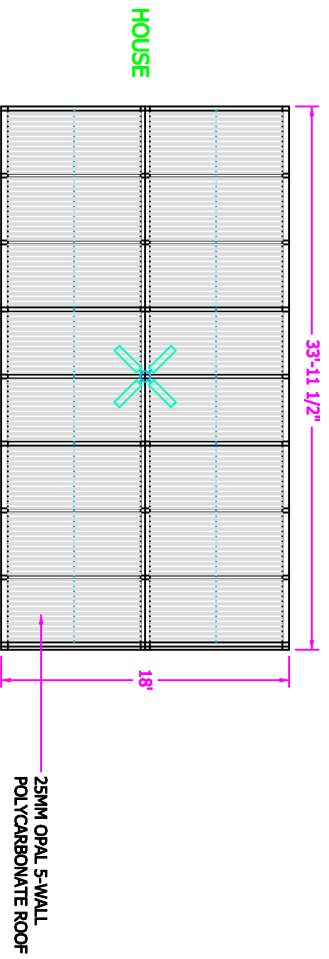

STD. FRAME COLOR: BRONZE OR WHITE DURACRON (BAKED ENAMEL)

**DESIGN LOADS:**

LIVE - 30 PSF  
DEAD - 5 PSF  
WIND - 90 MPH

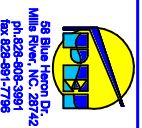

©COPYRIGHT 2002 HOULSHED BROS. INC. ALL RIGHTS RESERVED. THIS DRAWING IS THE PROPERTY OF HOULSHED BROS. INC. AND EMPLOYES CONFIDENTIAL WORK. NO PART OF THIS DRAWING IS TO BE REPRODUCED OR TRANSMITTED IN ANY FORM OR BY ANY MEANS, ELECTRONIC OR MECHANICAL, WITHOUT WRITTEN AUTHORIZATION.

DRAWN BY: BILL KATZ  
SCALE: 1/8"=1'-0"  
DATE: \_\_\_\_\_

JOB NAME: \_\_\_\_\_  
DRAWING NO.:

DESCRIPTION: GREENHOUSE  
SHEET 1 OF 1  
DRAWING NO. 18X34-G