

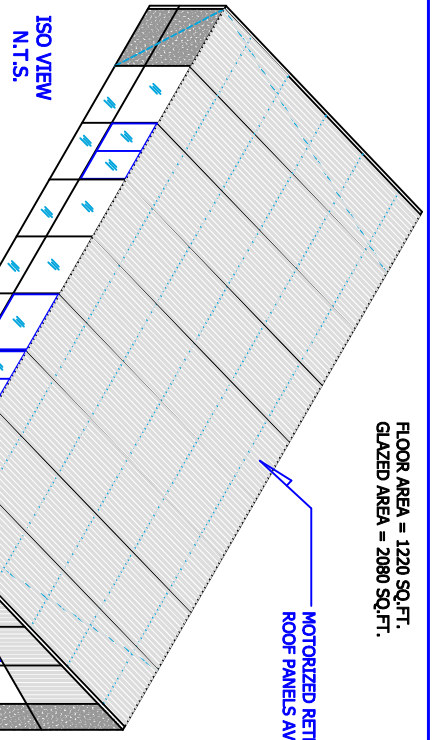
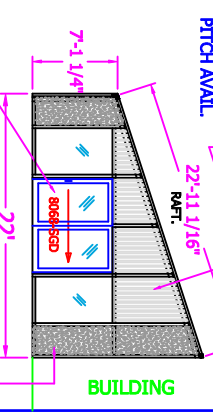
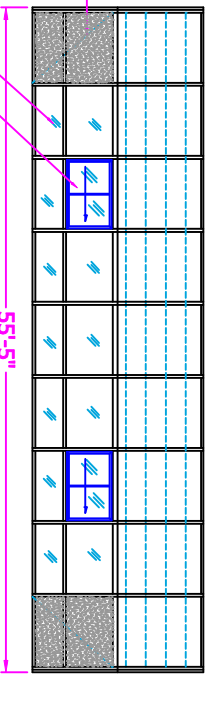
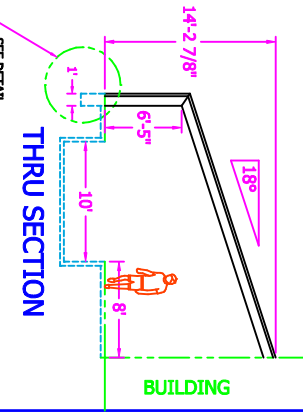
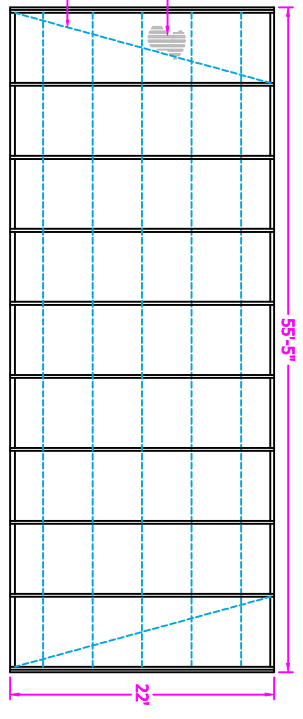
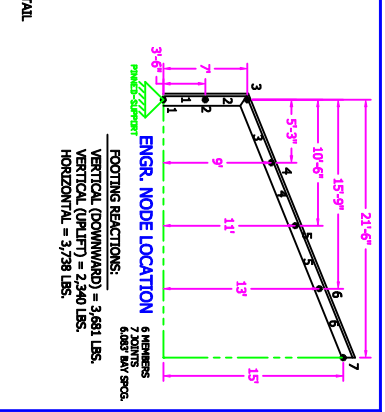


FLOOR AREA = 1220 SQ.FT.  
GLAZED AREA = 2080 SQ.FT.

MOTORIZED RETRACTING  
ROOF PANELS AVAIL.

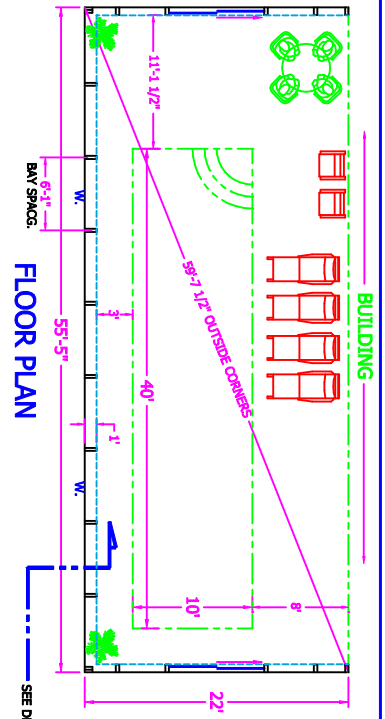

SECTION VIEW  
COLUMN & GRADE VIEW

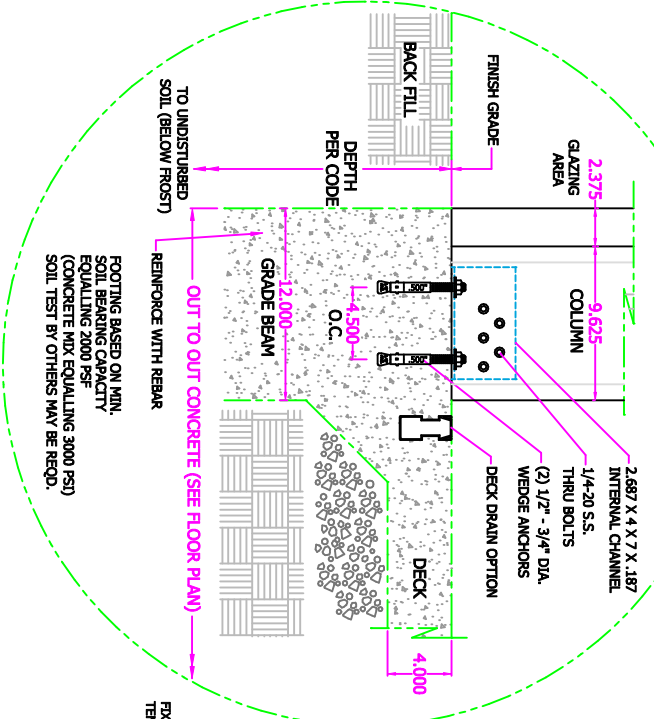

STD. FRAME COLOR: WHITE DURACRON (BAKED ENAMEL)

<p>DESIGN LOADS: (30 PSF GROUND SNOW (LD)) LIVE - 25 PSF DEAD - 5 PSF WIND - 90 MPH</p>			
<p>28 Blue Haven Dr. Mills River, N.C. 28759 PH: 828-368-3399 FAX: 828-368-1728</p>		<p>©2009/2010 FOR THE POOL ENCLOSURE INC. THIS DRAWING IS THE PROPERTY OF POOL ENCLOSURES, INC. (P.O. BOX 140) KATIE MILLER ANY REUSE, REPRODUCTION, OR AMENDMENT WITHOUT WRITTEN PERMISSION FROM POOL ENCLOSURES, INC. IS PROHIBITED. ANY OTHERS WHO HAVE MADE THIS DRAWING AVAILABLE TO ANY THIRD PARTY WITHOUT WRITTEN PERMISSION FROM POOL ENCLOSURES, INC. WILL BE PROSECUTED TO THE FULL EXTENT OF THE LAW.</p>	
<p>DESIGNED BY BILL KATIE</p>	<p>SCALE 3/32" = 1'-0"</p>	<p>DATE</p>	<p>JOB NAME LEAN-TO POOL ENCLOSURE</p>
<p>SHEET 1</p>	<p>DRAWING NO. 22SBAD55</p>	<p>DESCRIPTION</p>	<p>22SBAD55</p>