

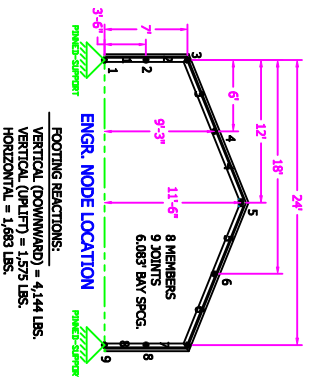


MOTORIZED RETRACTING ROOF PANELS AVAILABLE

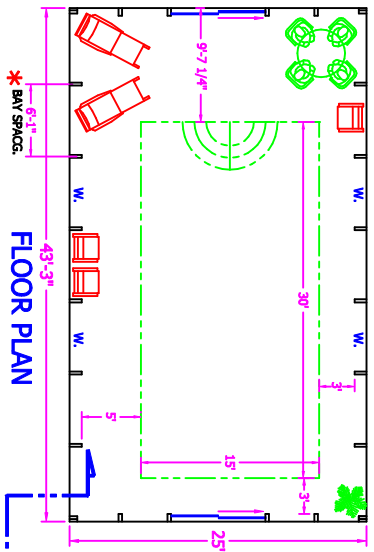


**SECTION VIEW COLUMN & GRADE BEAM**



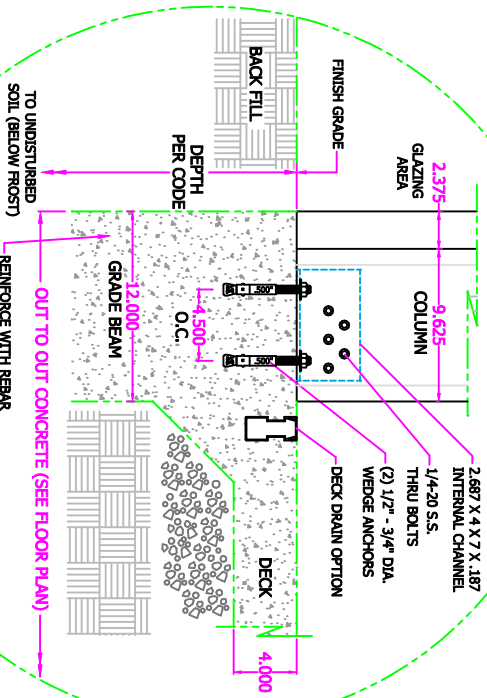


25mm OPAL FIVE-WALL POLYCARBONATE ROOF GLAZING

SWAY BRACING

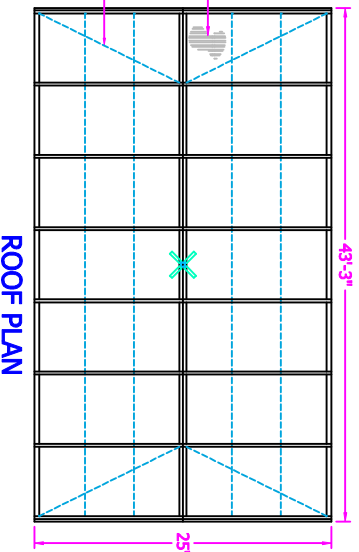

SWAY BRACING

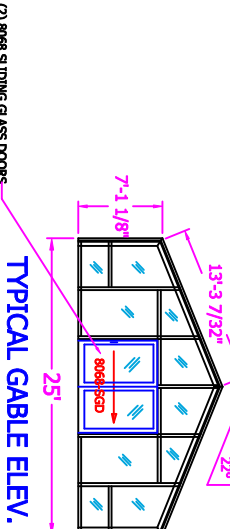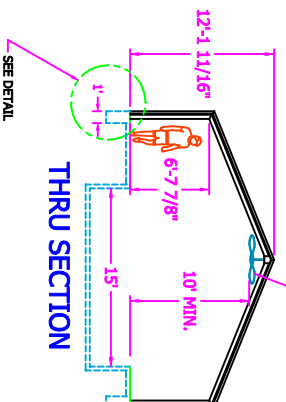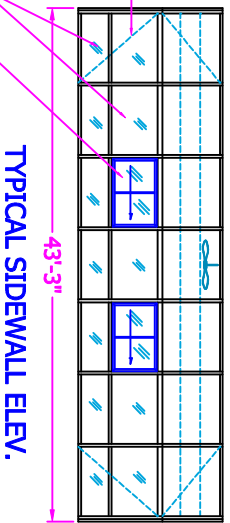

STD. FRAME COLOR: WHITE DURACRON (BAKED ENAMEL.)

**DESIGN LOADS:**  
LIVE - 50 PSF  
DEAD - 5 PSF  
WIND - 90 MPH



58 Blue Horizon Dr.  
Mills River, NC, 28756  
Phone: 803-585-5951  
Fax: 803-585-1730

FOR INFORMATION AND POOL ENCLOSURE OR POOL ENCLOSURES, INC. (P.O. # 449) AND/OR KNOW-HOW WHICH IS THE PROPERTY OF BLUE HORIZON DESIGN, INC. (P.O. # 449) DRAWING THE REQUIRING ADDRESS NOT TO PROVIDE OR OTHERWISE HAVE INFORMATION ON KNOW-HOW EMPLOYED HEREIN TO ANY THIRD PARTY WITHOUT THE WRITTEN PERMISSION OF BLUE HORIZON DESIGN, INC.

DESIGNER	DATE	SCALE	DESCRIPTION
KATER	3/23/21	1/8" = 1'-0"	POOL ENCLOSURE
DATE			JOB NAME
SHEET 1			DRAWING NO. 25ECAD43