
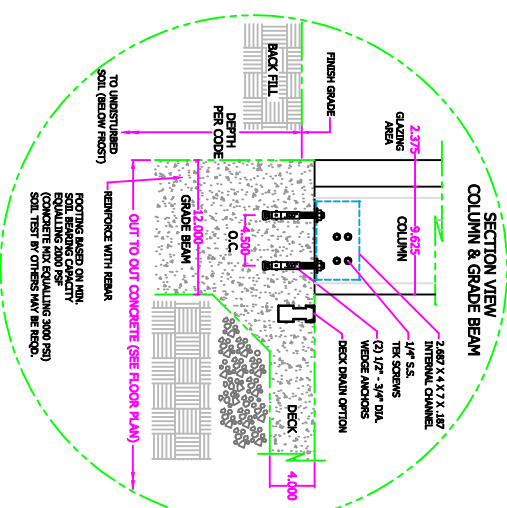
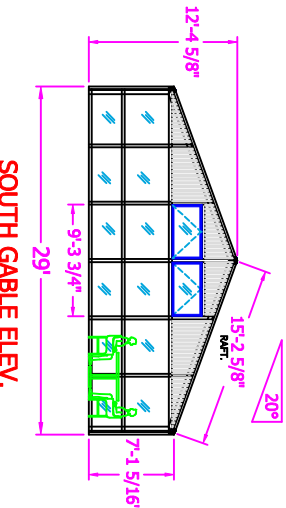
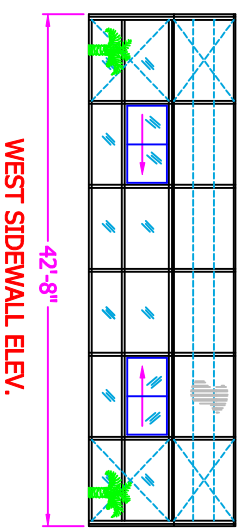
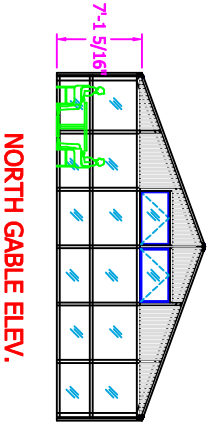
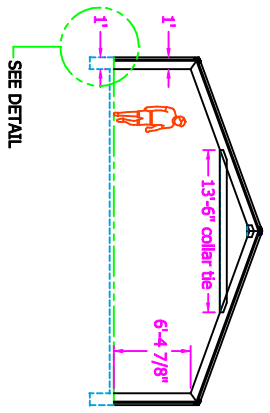
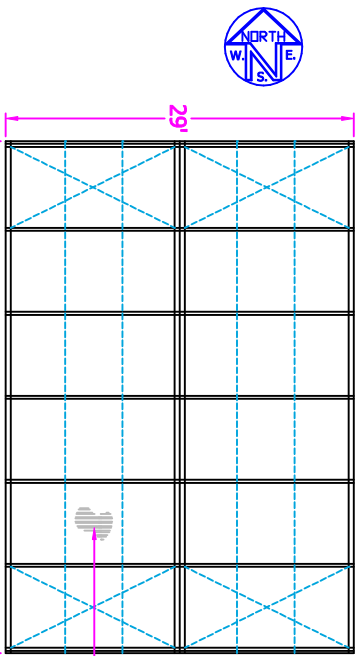


PROJECT NAME: NEW

SIGN IF APPROVED: _____


DATE APPROVED: _____

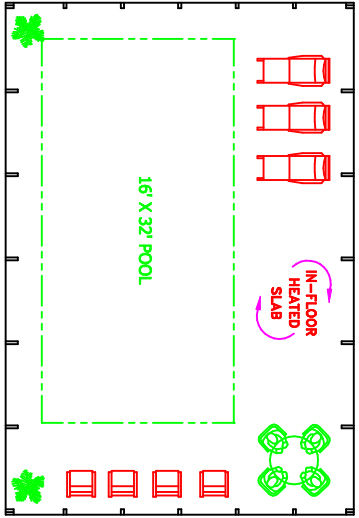

STD. FRAME COLOR: WHITE DURACRON (PAKED EXAMPLE)

DESIGN LOADS:

LIVE - 30 PSF
DEAD - 5 PSF
WIND - 90 MPH
GROUND SNOW LD. =

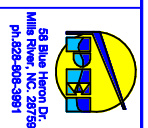

©2020 HUNTER DOUGLAS POOL ENCLOSURES, INC. THIS DRAWING IS THE PROPERTY OF HUNTER DOUGLAS POOL ENCLOSURES, INC. AND IS NOT TO BE REPRODUCED, COPIED, OR TRANSMITTED IN ANY FORM OR BY ANY MEANS, WITHOUT THE WRITTEN PERMISSION OF HUNTER DOUGLAS POOL ENCLOSURES, INC. ANY REUSE OR MODIFICATION OF THIS DRAWING WITHOUT THE WRITTEN PERMISSION OF HUNTER DOUGLAS POOL ENCLOSURES, INC. IS STRICTLY PROHIBITED.

REVISION	DATE	DESCRIPTION
1	5/15/2015	POOL ENCLOSURE

SCALE: 3/32" = 1'-0"
DATE: 5/15/2015
JOB NAME: EXAMPLE
DRAWING NO.: 29X43