
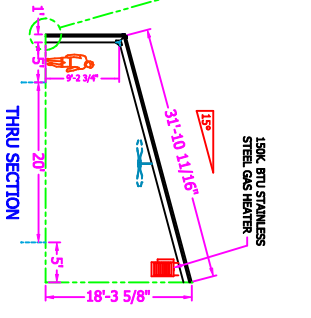
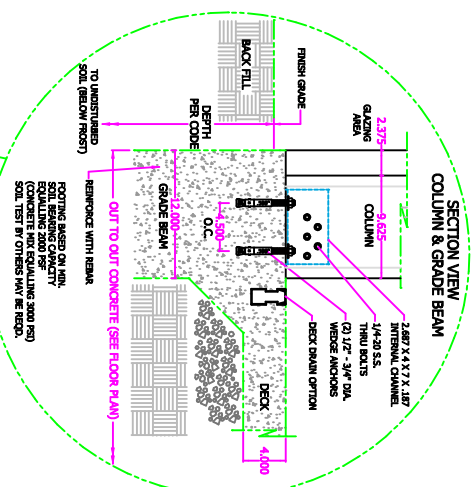
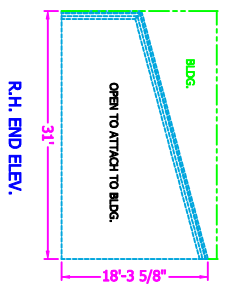
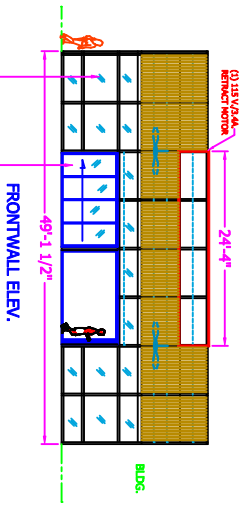
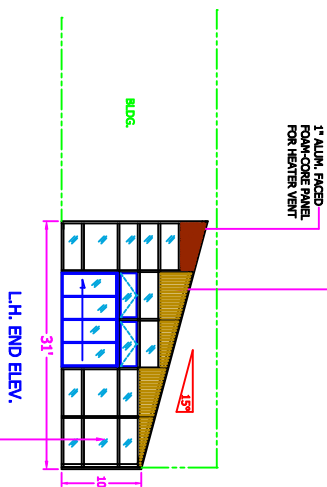
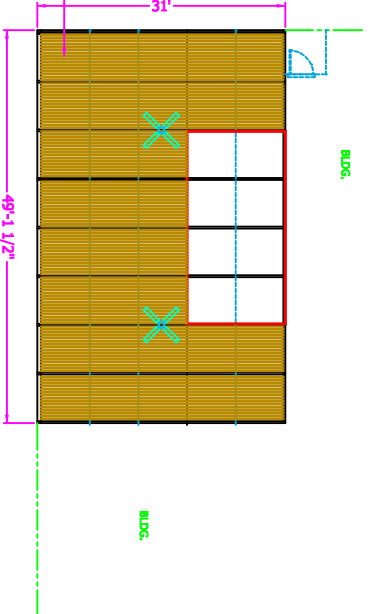
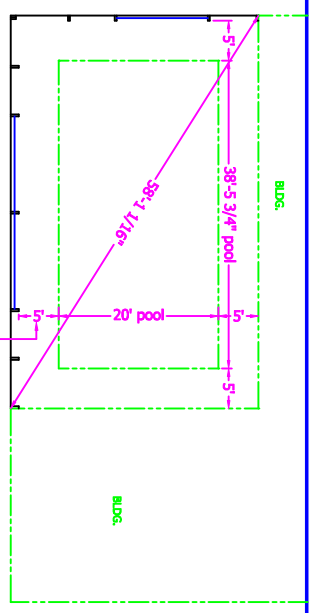


PROJECT NAME: NEW

SIGN IF APPROVED: _____

DATE APPROVED: _____

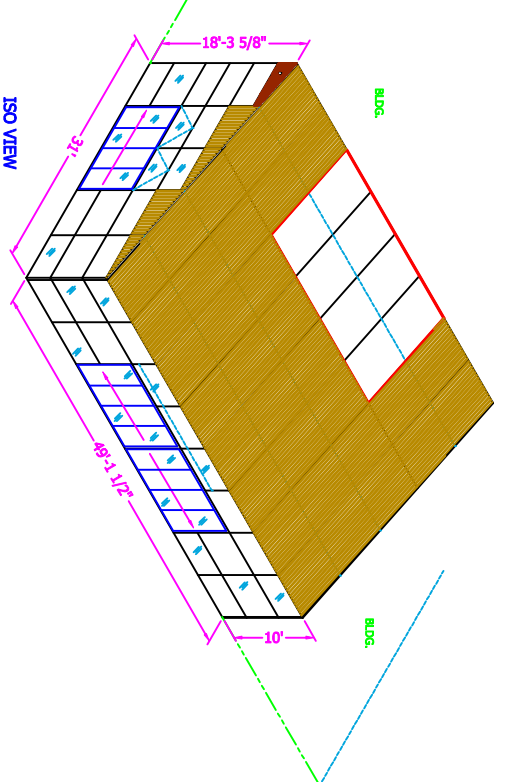

STD. FRAME COLOR: WHITE OR BRONZE DURACRON (BAKED ENAMEL)

DESIGN LOADS:			©2009 POOL ENCLOSURE INC. THIS DRAWING IS THE PROPERTY OF POOL ENCLOSURE INC. (D.A.A.F.E.B.) ALL RIGHTS RESERVED. NO REPRODUCTION, COPIING, OR DISTRIBUTION OF THIS DRAWING IS PERMITTED WITHOUT THE WRITTEN PERMISSION OF POOL ENCLOSURE INC.
LIVE - 30 PSF	DEAD - 5 PSF		
WIND - 90 MPH		DRAWN BY: _____ SCALE: 1/16"=1'-0" DATE: _____ SHEET: 1 OF 1	DESCRIPTION: POOL ENCLOSURE JOB NAME: EXAMPLE DRAWING NO.: 311X49-LT