
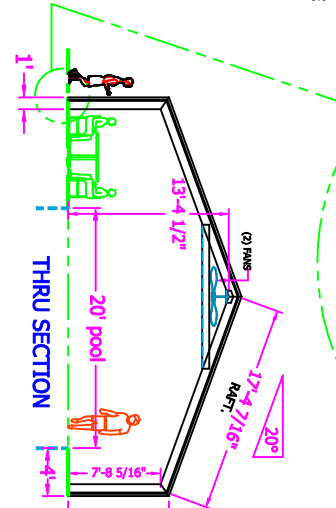
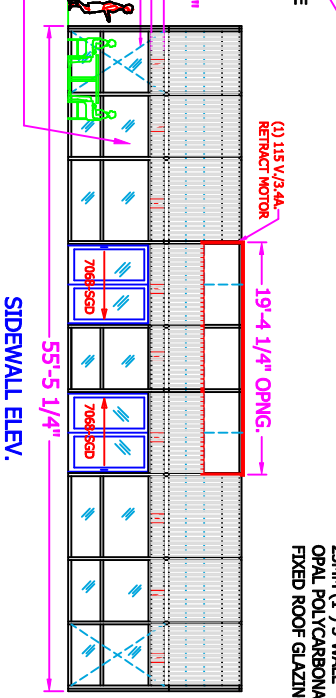
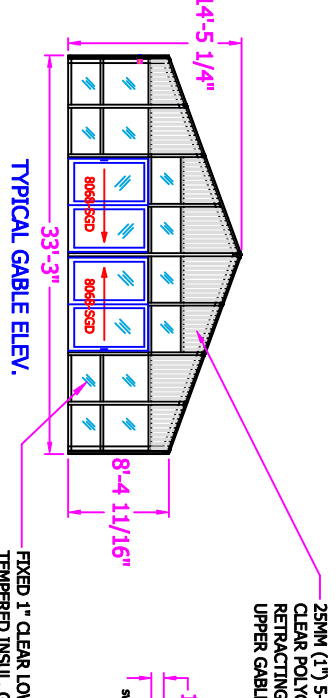
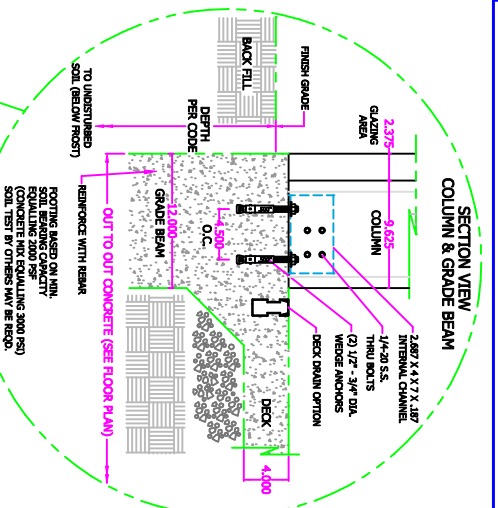
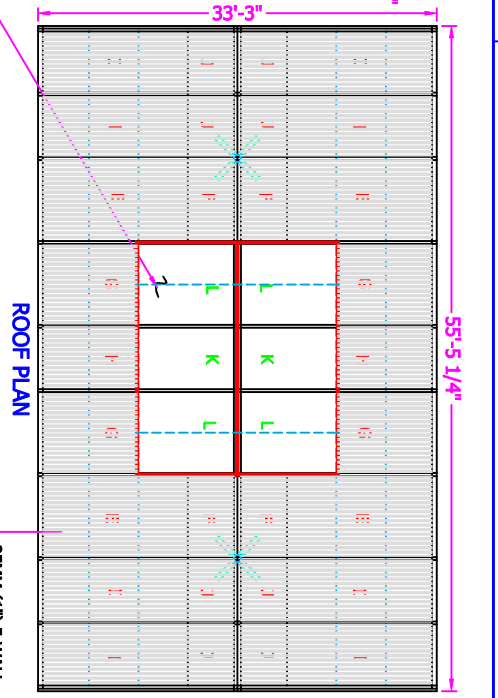




PROJECT NAME: NEW

SIGN IF APPROVED: _____

DATE APPROVED: _____

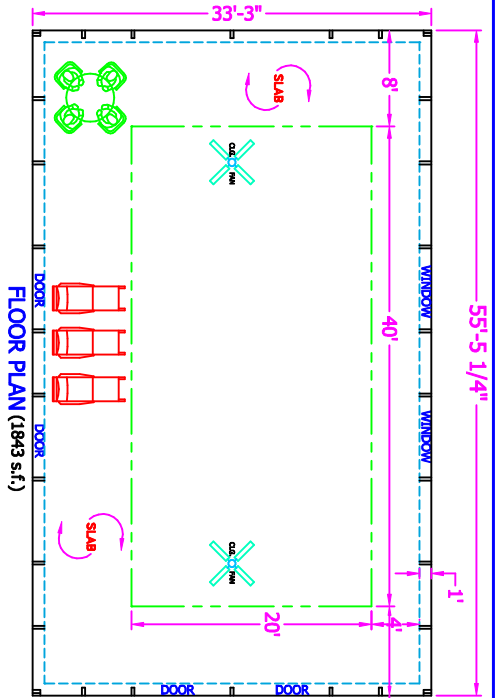

- NOTES:
1. THE ENCLOSURE REQUIRES A SQUARE & LEVEL SURFACE TO +/- 1/8"
 2. ALL MATERIALS SHALL BE INSTALLED IN ACCORDANCE WITH LOCAL BUILDING CODES AND ZONING ORDINANCES. THE SITE CONDITIONS SHOULD ALLOW THE INSTALLATION CREW TO ACCESS THE WORK AREA SAFELY AND EFFICIENTLY, SUCH AS BACK FILLING AROUND FOUNDATIONS, UNLOADING, ETC.
 3. FOOTING DETAILS AND SIZE ARE TO BE PER LOCAL BUILDING CODES/MOST LATEST ETC.
 4. MEASURE ALL FOUNDATIONS DIAGONALLY FOR SQUARENESS.
 5. CONCRETE DECK MUST BE DIMENSIONED BEFORE DELIVERY (FOR ROLLING SCRAPING);
 6. ALL FOUNDATIONS SHALL BE DIMENSIONED BEFORE DELIVERY (FOR ROLLING SCRAPING);
 9. REVIEW FOOTING DETAILS THOROUGHLY, MIN. WIDTH, ADEQUATE REBAR, ETC.
 10. IMPORTANT... ALL CONCRETE WORK IS THE RESPONSIBILITY OF OWNER OR G. C.

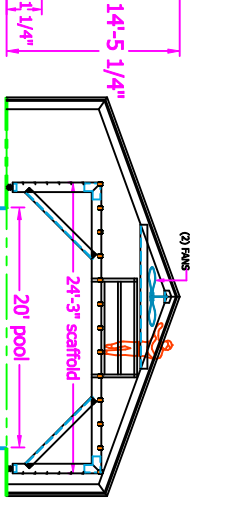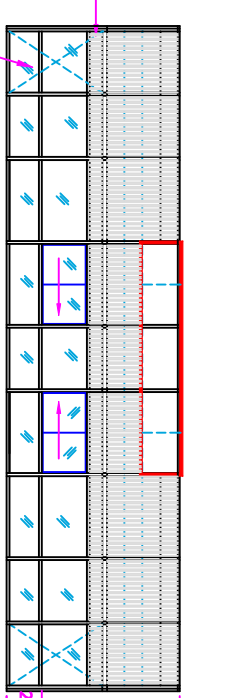

GLASS SIZES	(9)	(10)	(4)
15.75 s.f.	21.50 s.f.	26.88 s.f.	
10.44 s.f.	14.24 s.f.	11.28 s.f.	
(16)	(10)	(4)	

STANDARD FRAME COLOR: WHITE DURACORON (BAKED ENAMEL)

DESIGN LOADS:
 LIVE - 30 PSF
 DEAD - 5 PSF
 WIND - 90 MPH

39 Blue Heron Dr.
 Mills River, N.C. 28759
 PH: 828-385-3399
 FAX: 828-385-1728

©2012 ENCLOSURE DESIGN INC. THIS DRAWING IS THE PROPERTY OF ENCLOSURE DESIGN INC. AND IS NOT TO BE REPRODUCED OR TRANSMITTED IN ANY FORM OR BY ANY MEANS, ELECTRONIC OR MECHANICAL, INCLUDING PHOTOCOPYING, RECORDING, OR BY ANY INFORMATION STORAGE AND RETRIEVAL SYSTEM. 

REVISION BY	DESCRIPTION
BRILL KATIE	POOL ENCLOSURE

SCALE: 3/32" = 1'-0"

DATE: 5/16/2012

SHEET: 1

DRAWING NO.: 33-55

JOB NAME: POOL ENCLOSURE