
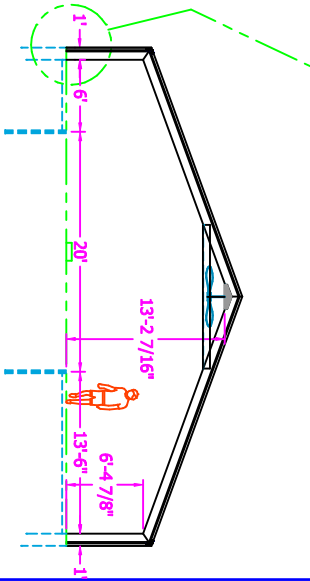
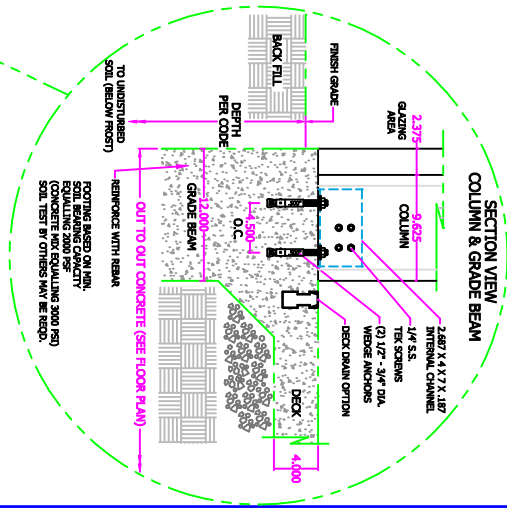
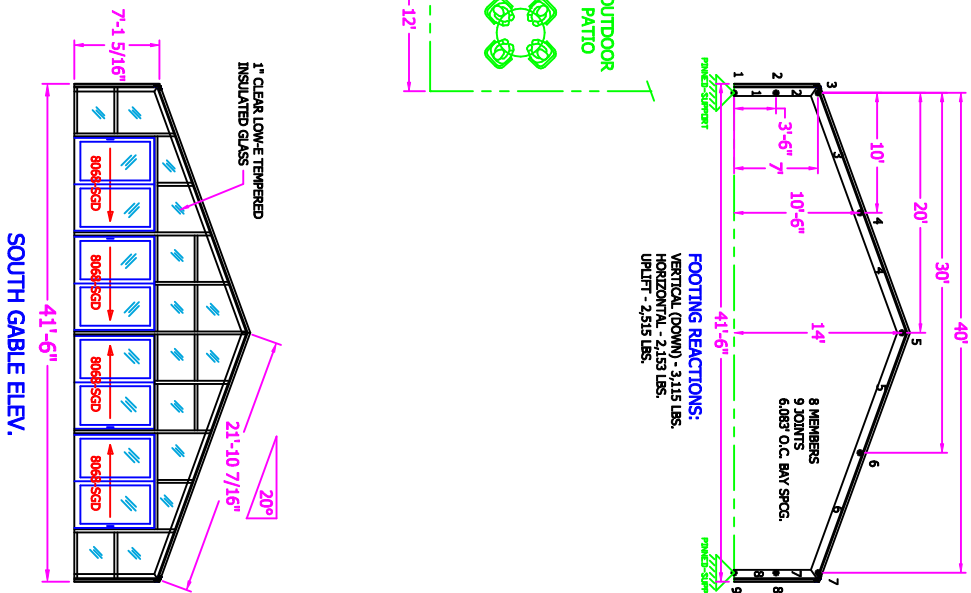
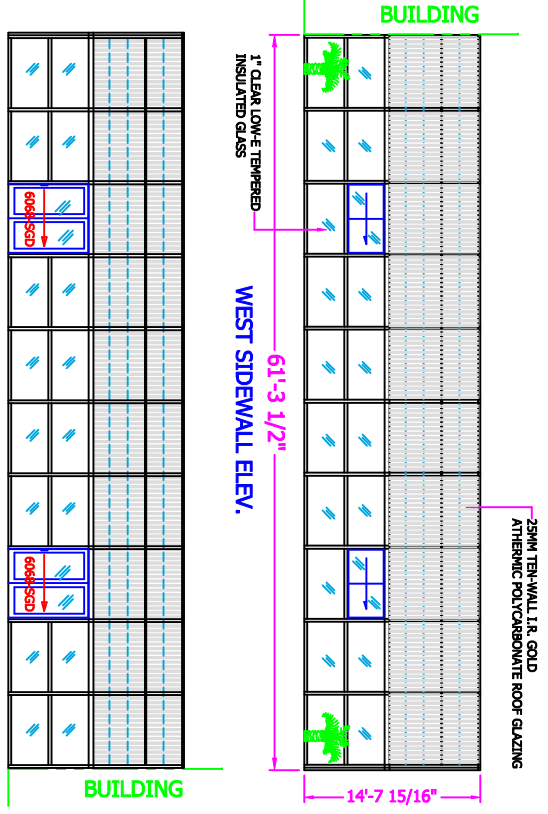


PROJECT NAME: NEW

SIGN IF APPROVED: \_\_\_\_\_

DATE APPROVED: \_\_\_\_\_

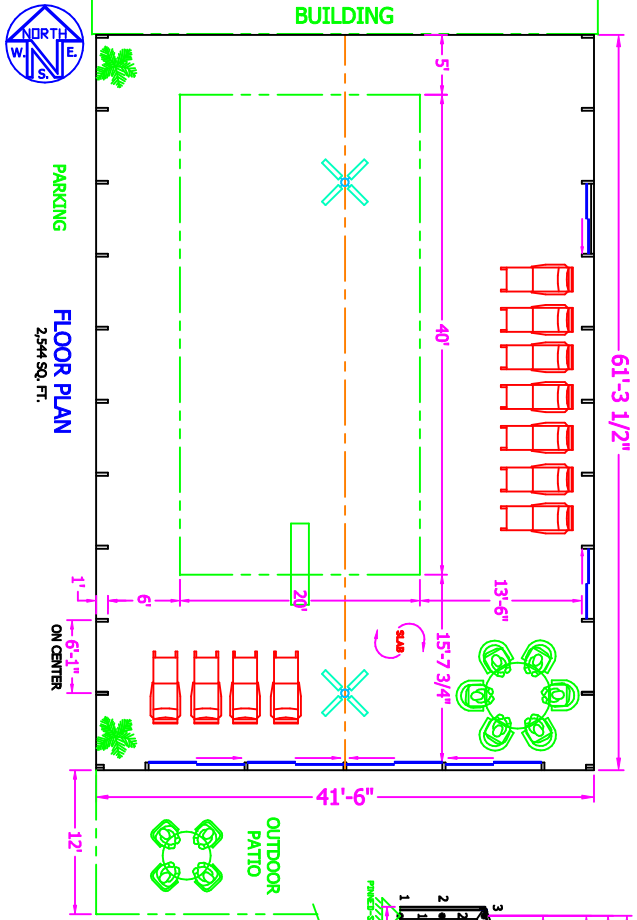

| DESIGN LOADS:  |              | DESIGNER:   |   |
|--|--------------|---|---|
| LIVE - 21 PSF  | DEAD - 4 PSF | WIND - 90 MPH   |   |
|  |              | 28 Blue Haven Dr.<br>Mills River, N.C. 28759<br>PH: 828-368-3392<br>FAX: 828-368-1728 |   |
| © 2010 28 Blue Haven Dr. Inc. THIS DRAWING IS THE PROPERTY OF POOL ENCLOSURES, INC. (D.B.A. BLUE HAVEN). NO REUSE, REPRODUCTION, AMPLIFICATION, TRADE SECRET INFORMATION, AND/OR KNOW-HOW WHICH IS THE TRADE SECRET OF POOL ENCLOSURES, INC. IS TO BE MADE. ANY REUSE OR OTHER VIOLATION WILL BE PROSECUTED TO THE FULL EXTENT OF THE LAW. PERMISSION TO ANY THIRD PARTY WITHOUT WRITTEN PERMISSION IS PROHIBITED. |              | DRAWN BY: KATIE<br>SCALE: 3/32" = 1'-0"<br>DATE: _____<br>SHEET: 1                    | DESCRIPTION: POOL ENCLOSURE<br>JOB NAME: EXAMPLE<br>DRAWING NO: 42X61 |