
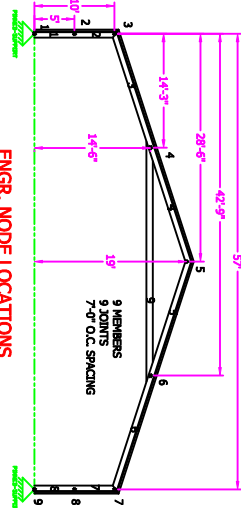
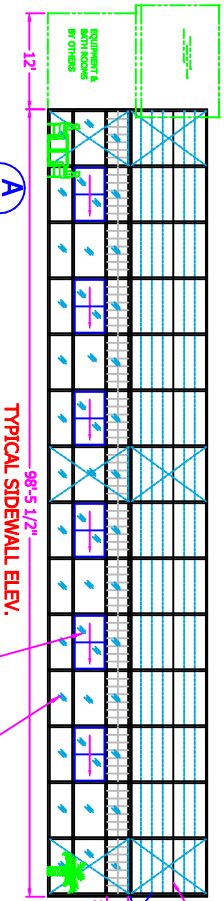
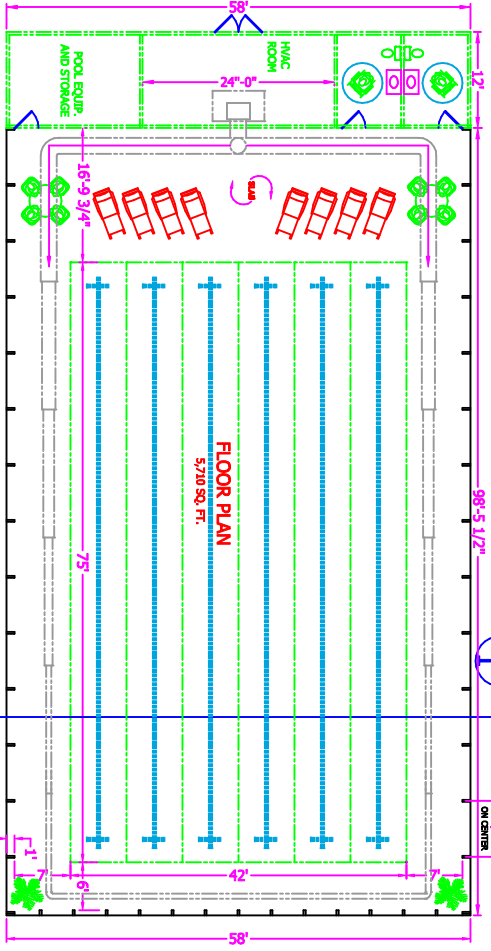
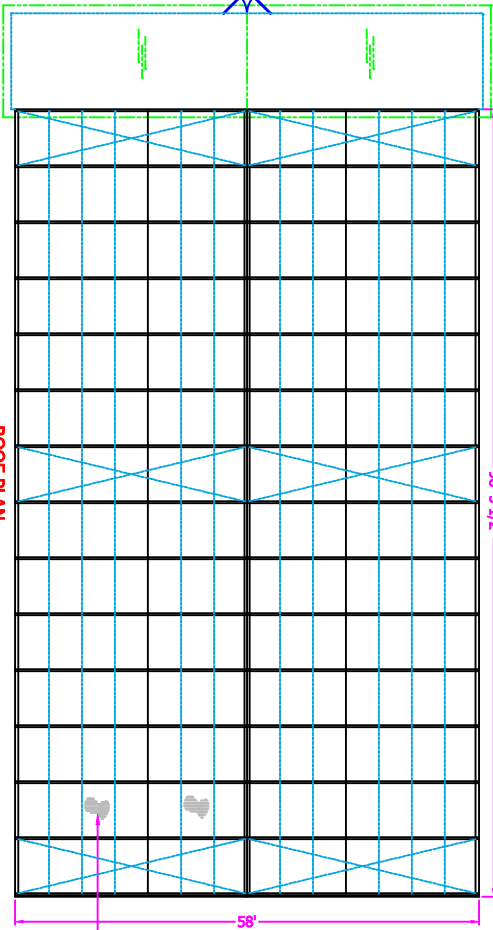
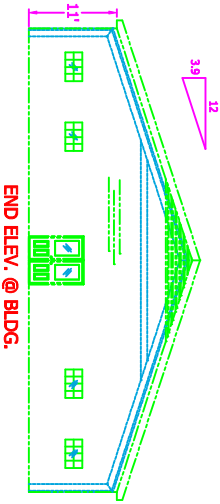





PROJECT NAME: NEW

SIGN IF APPROVED: _____

DATE APPROVED: _____

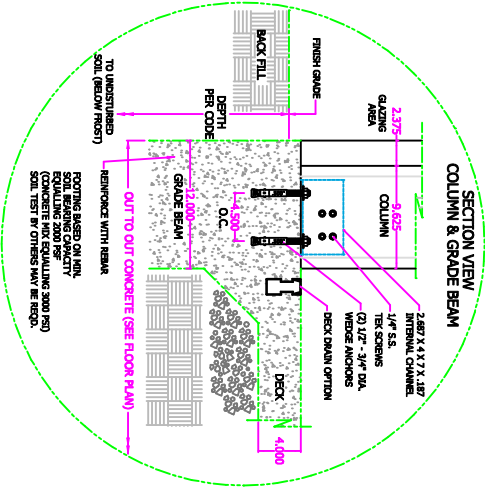


ROOFING REACTIONS:
 VERT. - 5,110 LBS.
 HORIZONTAL - 2,706 LBS.
 UPLIFT - 3,098 LBS.

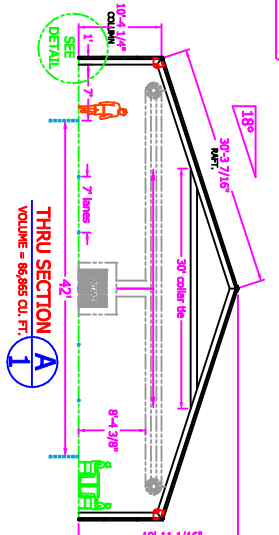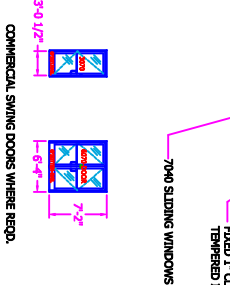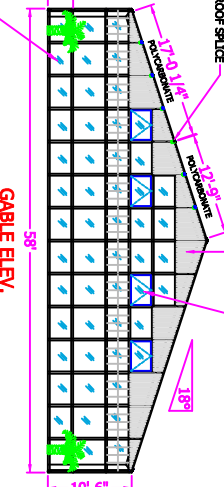

STD. FRAME COLOR: WHITE DURACRON (BAKED ENAMEL)

DESIGN LOADS:
 LIVE - 20 PSF
 DEAD - 5 PSF
 WIND - 90 MPH
 GROUND SNOW LD. = 25 PSF

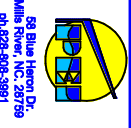

<p>©Copyright 2002 BOG ENGINEERS, INC. THIS DRAWING IS THE PROPERTY OF BOG ENGINEERS, INC. ALL RIGHTS RESERVED. NO REPRODUCTION, STORAGE, RETRIEVAL, TRANSMISSION, TRADE SECRET INFORMATION, PROPERTY OF FEEL, BY ACCEPTING THIS DRAWING THE RECIPIENT AGREES NOT TO MAKE ANY COPIES, REPRODUCTIONS OR MODIFICATIONS WITHOUT THE WRITTEN AUTHORIZATION OF BOG ENGINEERS, INC.</p>	<p>DESIGNER: KATER</p> <p>SCALE: 1/16" = 1'-0"</p> <p>DATE: 2/25/2017</p> <p>SHEET: 1 OF 1</p>	<p>BRANN BY: KATER</p> <p>DESCRIPTION: POOL ENCLOSURE</p> <p>JOB NAME: AQUATIC CENTER EXAMPLE</p> <p>DRAWING NO: 58X98-AC</p>
---	------------------------------------------------------------------------------------------------	---