
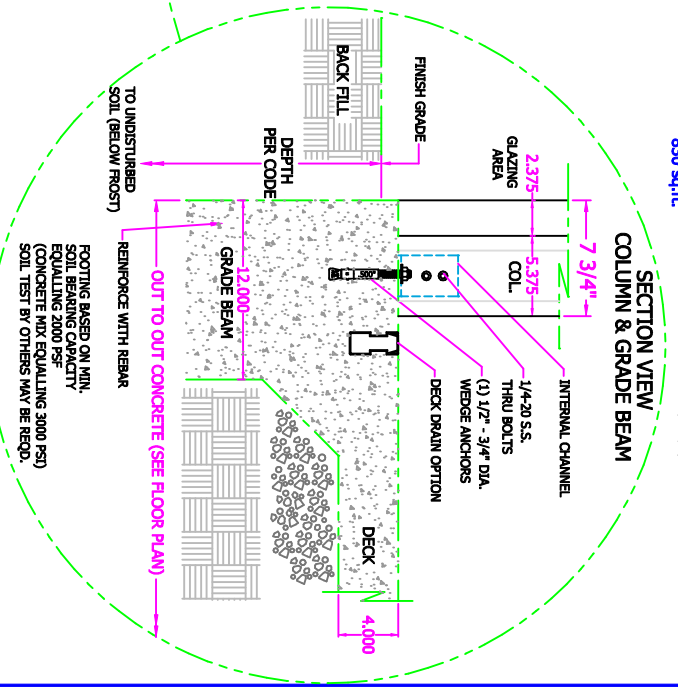
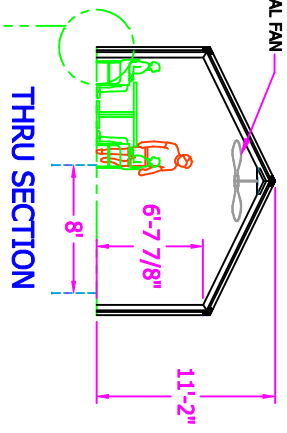
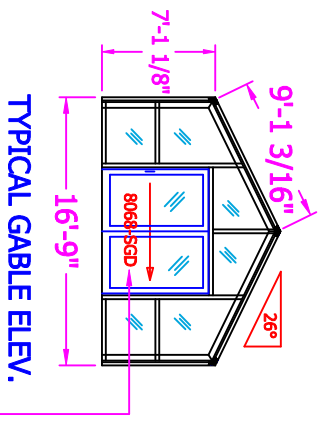
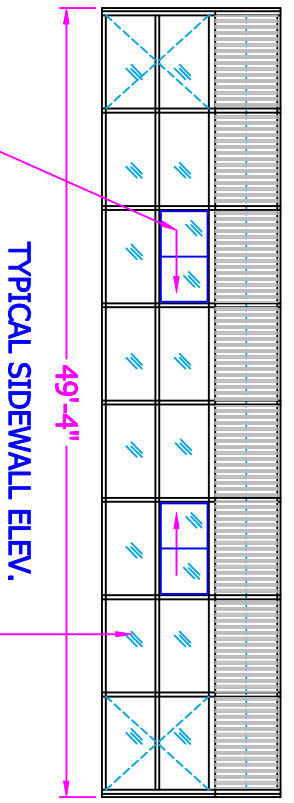
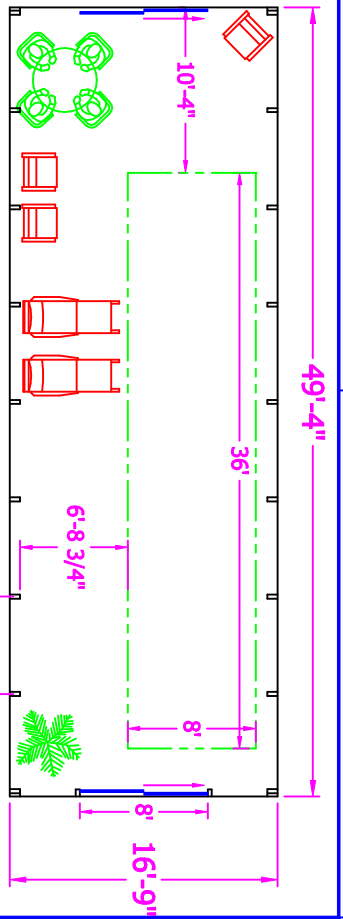


PROJECT NAME: NEW

SIGN IF APPROVED: _____

DATE APPROVED: _____

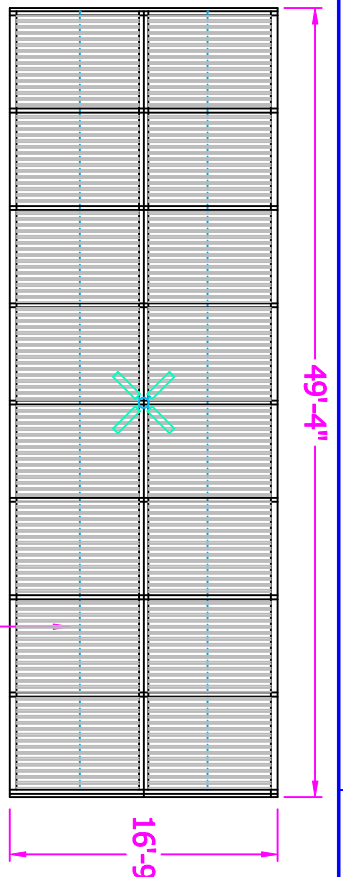

STD. FRAME COLOR: WHITE DURACRON (BAKED ENAMEL)

DESIGN LOADS:			DESIGNED BY: POOL ENCLOSURE
LIVE - 40 PSF	DEAD - 5 PSF		
WIND - 90 MPH		68 Blue Horizon, Inc. Mills River, N.C. 28742 PH: 828-281-7292 FAX: 828-281-7298	SCALE: 1/8"=1'-0"
		SHEET 1	DRAWING NO. 17X50