
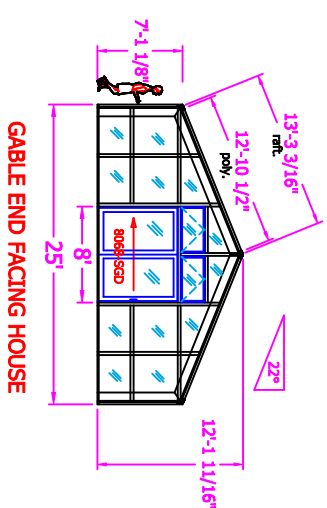
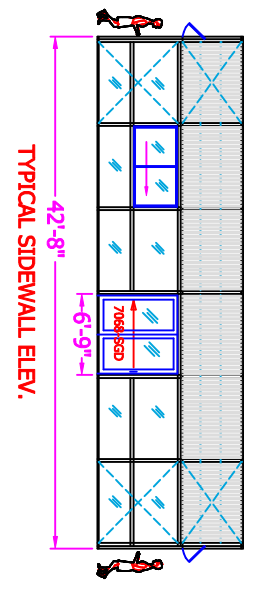
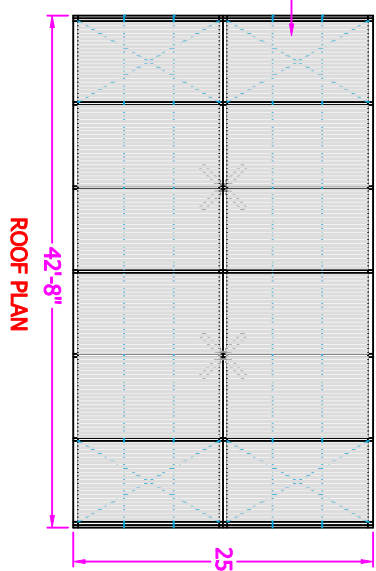
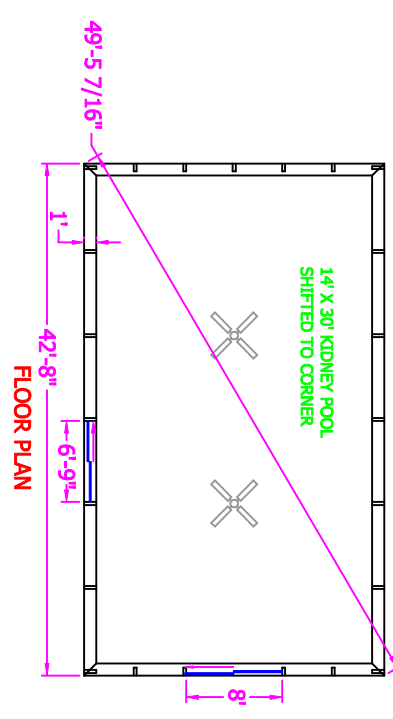
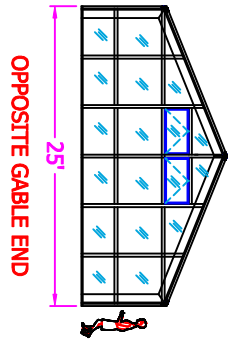
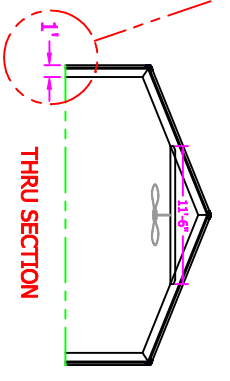


PROJECT NAME:


25 X 42

SIGN IF APPROVED:

DATE APPROVED:

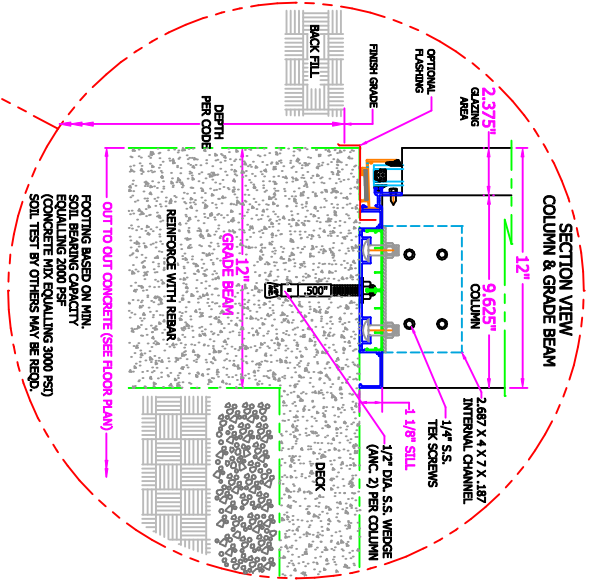

STD. FRAME COLOR: WHITE OR DARK BRONZE (PAKED ENAMEL / POWDER COAT)

DESIGN LOADS:		BRAND BY:	
LIVE - 30 PSF	DEAD - 5 PSF	WIND - 90 MPH	GROUND SNOW LD. =
		©Copyright 2022 Pool Enclosures, Inc. This drawing is the property of Pool Enclosures, Inc. (P.E.I.) and is not to be reproduced, stored in a retrieval system, or transmitted in any form or by any means, electronic, mechanical, photocopying, recording, or by any information storage and retrieval system, without the prior written authorization of Pool Enclosures, Inc.	
SCALE 3/32" = 1' DATE 8/8/2022 SHEET 1 OF 1		JOB NAME: POOL ENCLOSURE DRAWING NO.: 25X42	