
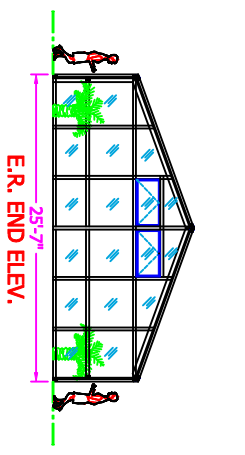
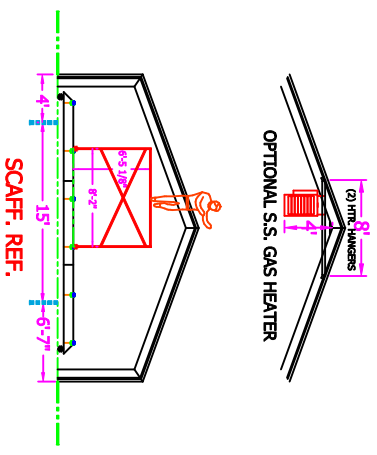
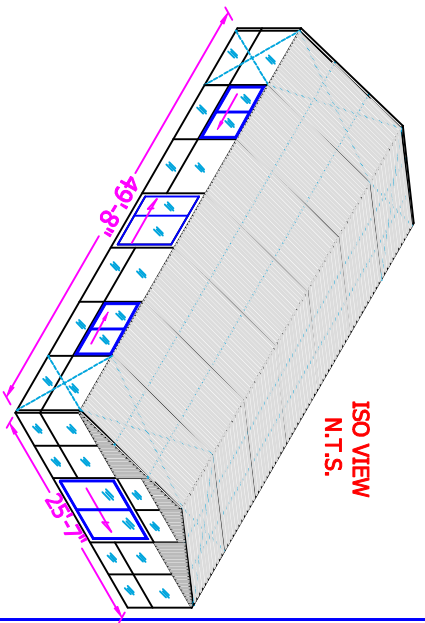
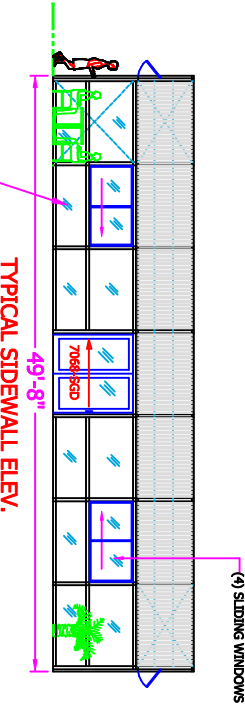
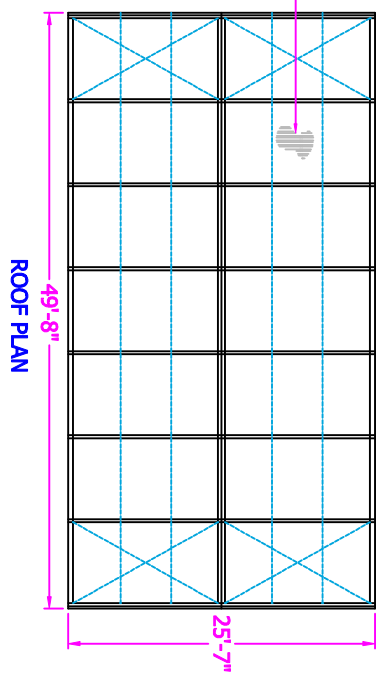
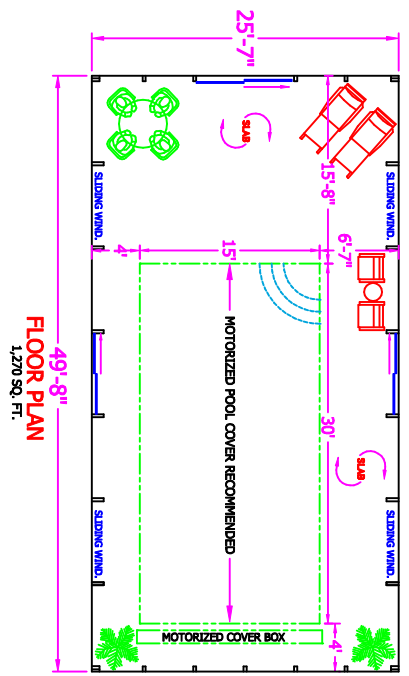
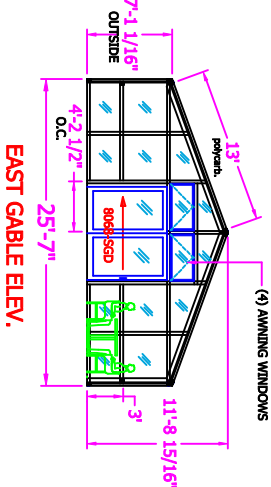
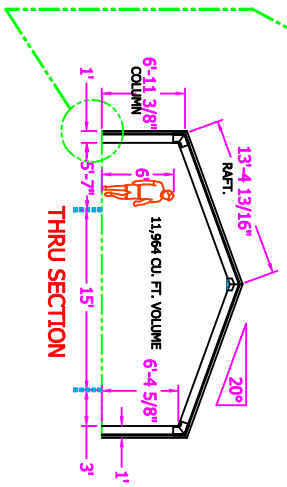


PROJECT NAME: NEW

SIGN IF APPROVED: _____

DATE APPROVED: _____

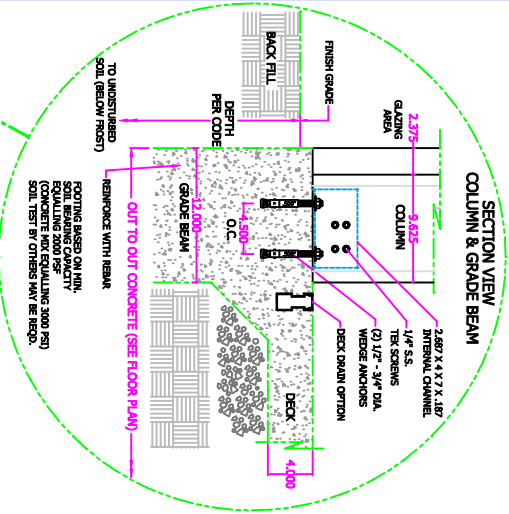

STD. FRAME COLOR: WHITE OR DARK BRONZE DURACON (BAKED ENAMEL)

DESIGN LOADS:
 LIVE - 20 PSF MIN.
 DEAD - 5 PSF
 WIND - 90 MPH
 GROUND SNOW L.D. = T.B.D.







©Copyright 2002 POOL ENCLOSURES, INC. THIS DRAWING IS THE PROPERTY OF POOL ENCLOSURES, INC. AND EMPLOYS CONFIDENTIAL INFORMATION. TRADE SECRET INFORMATION. PROPERTY OF PEI. BY ACCEPTING THIS DRAWING THE RECIPIENT AGREES NOT TO DISCLOSE OR REPRODUCE THIS DRAWING TO ANY THIRD PARTY WITHOUT PRIOR WRITTEN AUTHORIZATION.

DRAWN BY:	DESCRIPTION:
BILL KATNER	POOL ENCLOSURE
SCALE: 3/32" = 1'	JOB NAME:
DATE:	EXAMPLE
SHEET 1 OF 1	DRAWING NO. 25x49






PROJECT NAME: NEW

SIGN IF APPROVED: _____

DATE APPROVED: _____

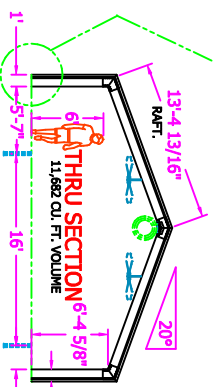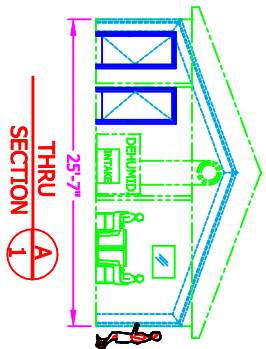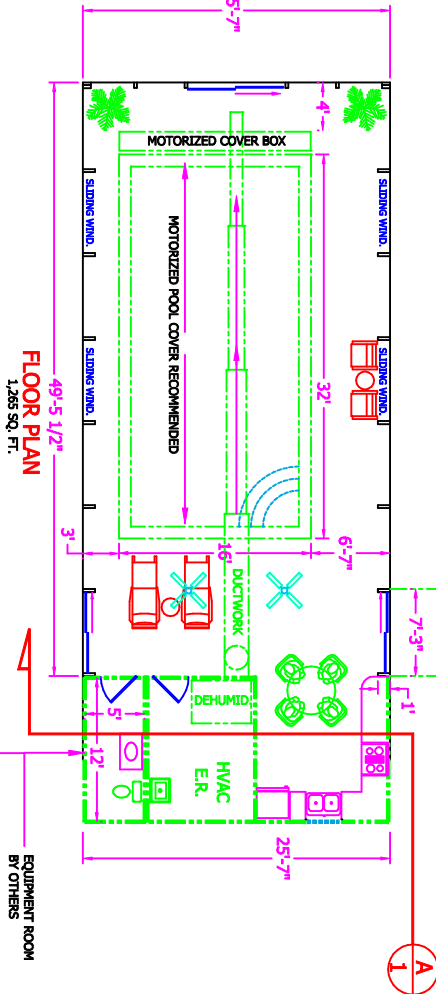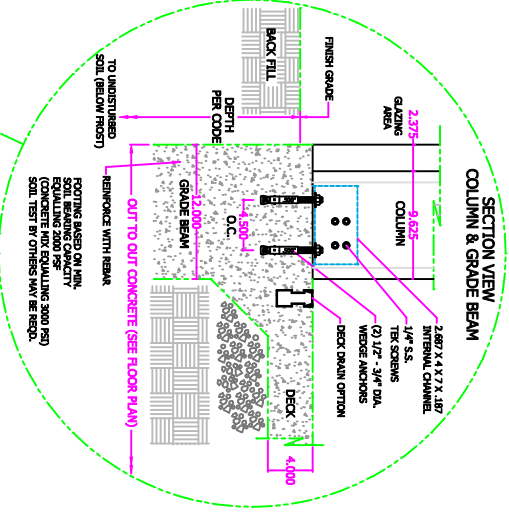

25MM (1\") TEN-WALL
I.R. GOLD POLY-CARBONATE
ROOF GLAZING
R. 4.3

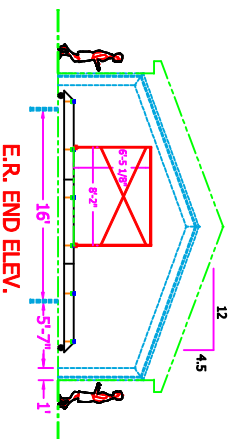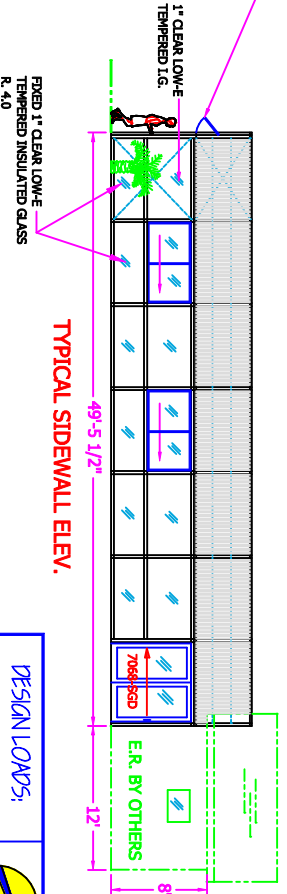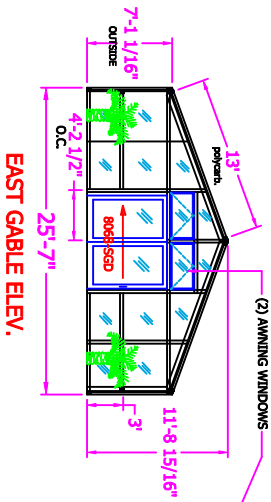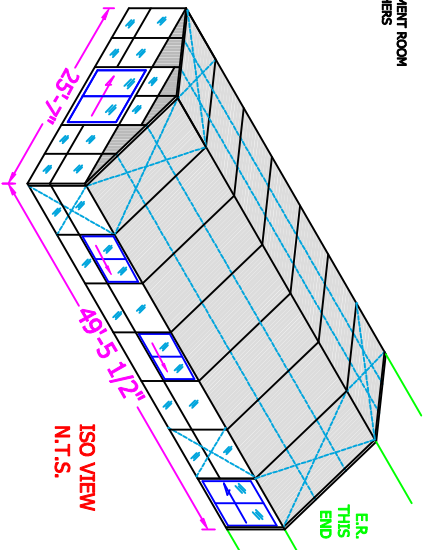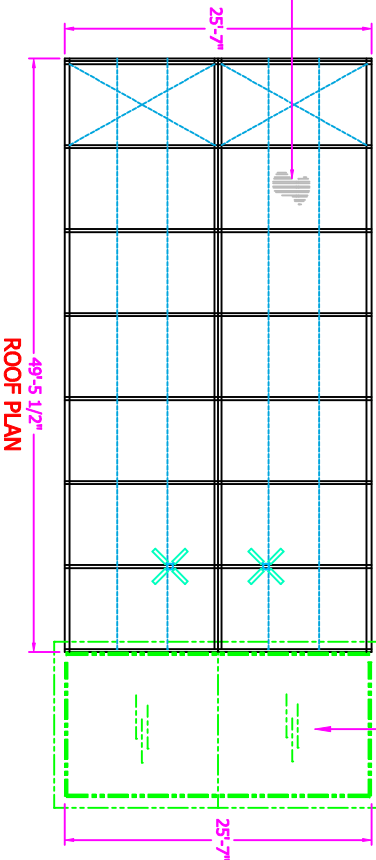

STD. FRAME COLOR: WHITE OR DARK BRONZE DURACORON (BAKED ENAMEL)

DESIGN LOADS:
LIVE - 20 PSF MIN.
DEAD - 5 PSF
WIND - 90 MPH
GROUND SNOW LD. - T.B.D.

28 Blue Haven Dr.
Miami River, FL 33179
PH: 328-905-5891

©COPYRIGHT 2002 POOL ENCLOSURES INC. THIS DRAWING IS THE PROPERTY OF POOL ENCLOSURES INC. AND IS NOT TO BE REPRODUCED OR TRANSMITTED IN ANY FORM OR BY ANY MEANS, WITHOUT THE WRITTEN PERMISSION OF POOL ENCLOSURES INC. ANY VIOLATION OF THIS AGREEMENT WILL BE PROSECUTED TO THE FULL EXTENT OF THE LAW. THE DRAWING OR ANY INFORMATION CONTAINED HEREIN IS NOT TO BE USED FOR ANY OTHER PROJECT WITHOUT THE WRITTEN AUTHORIZATION OF POOL ENCLOSURES INC.

BILL NO.	DATE	SCALE	DRWING NO.
KALTER	3/22/11	3/32"=1'	25X49-ER
DRWING NO.	DATE	SCALE	DRWING NO.
25X49-ER	3/22/11	3/32"=1'	25X49-ER
DESCRIPTION	JOB NAME	WITH EQUIP. ROOM	POOL ENCLOSURE
EXAMPLE	WITH EQUIP. ROOM	POOL ENCLOSURE	EXAMPLE