
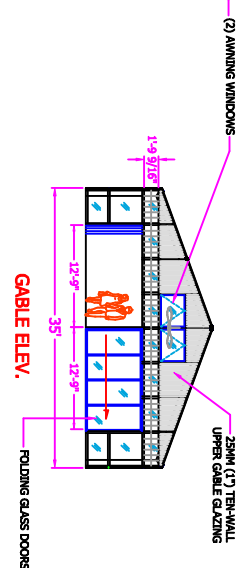
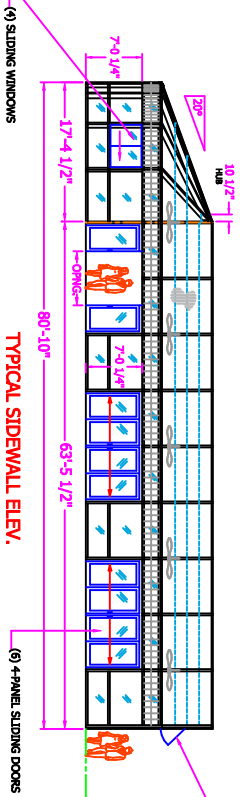
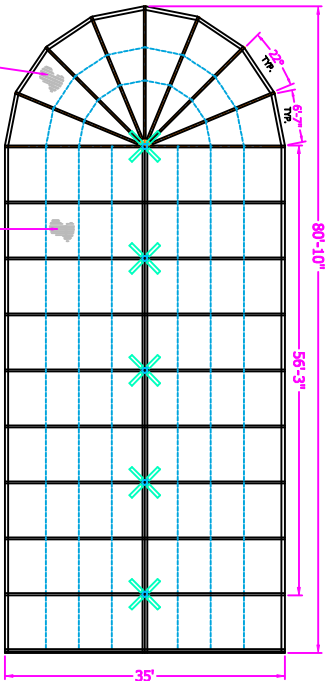


PROJECT NAME: NEW




SIGN IF APPROVED:

DATE APPROVED:

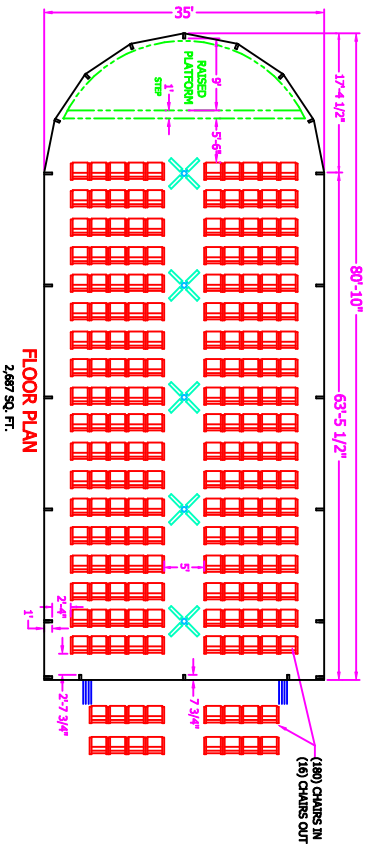

(2) AWNING WINDOWS

THRU SECTION

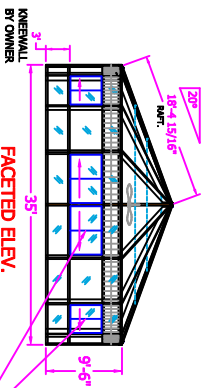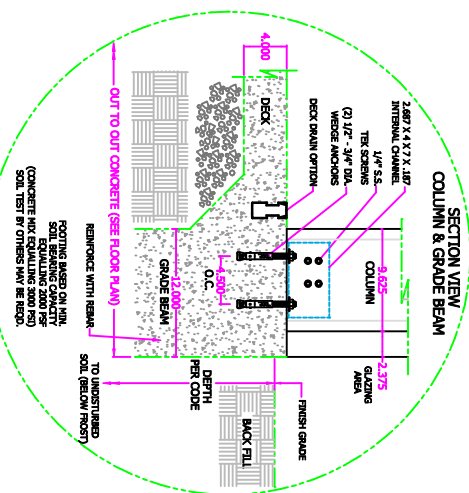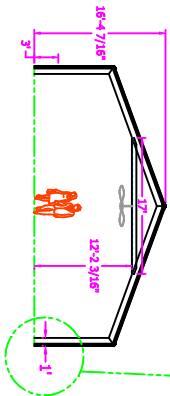

(4) SLIDING WINDOWS


(4) SLIDING WINDOWS

(4) SLIDING WINDOWS

(4) SLIDING WINDOWS


(4) SLIDING WINDOWS

(4) SLIDING WINDOWS

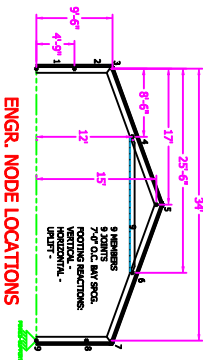

STD. FRAME COLOR: WHITE DURACORON (BAKED ENAMEL)

DESIGN LOADS:
LIVE - 20 PSF
DEAD - 4 PSF
WIND - 90 MPH
GROUND SNOW LOAD 20 PSF

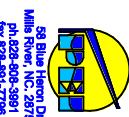

©COPYRIGHT 2002 BLUE HORIZON DESIGN, INC. THIS DRAWING IS THE PROPERTY OF BLUE HORIZON DESIGN, INC. AND IS NOT TO BE REPRODUCED, COPIED, OR TRANSMITTED IN ANY FORM OR BY ANY MEANS, WITHOUT THE WRITTEN PERMISSION OF BLUE HORIZON DESIGN, INC. ANY REUSE OR MODIFICATION OF THIS DRAWING WITHOUT THE WRITTEN PERMISSION OF BLUE HORIZON DESIGN, INC. IS STRICTLY PROHIBITED.

DATE	DESCRIPTION	BY
1/16" = 1'-0"	SCALE	KATER
	DATE	
	JOB NAME	CEREMONY PAVILION
	DRAWING NO.	PAVILION-1
	SHEET	1 OF 1