
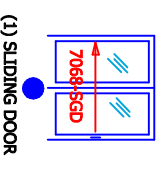
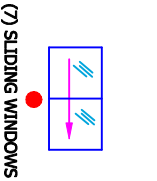
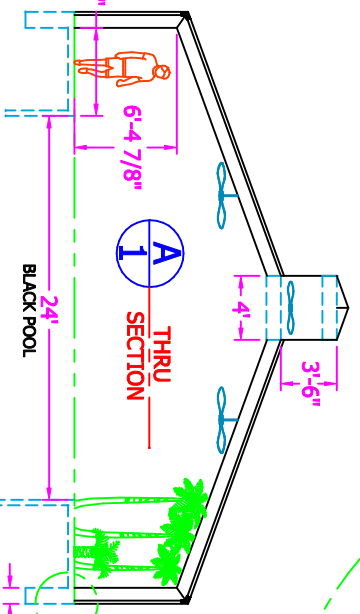
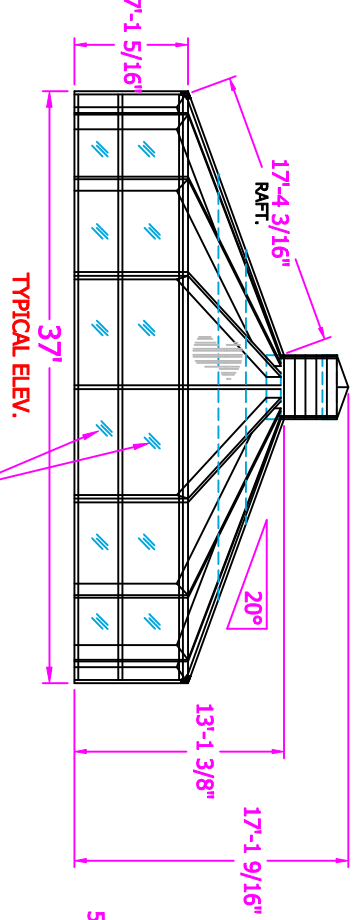
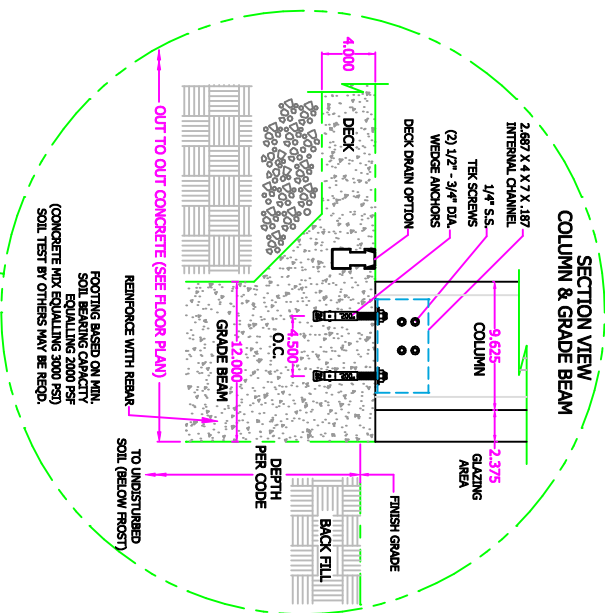
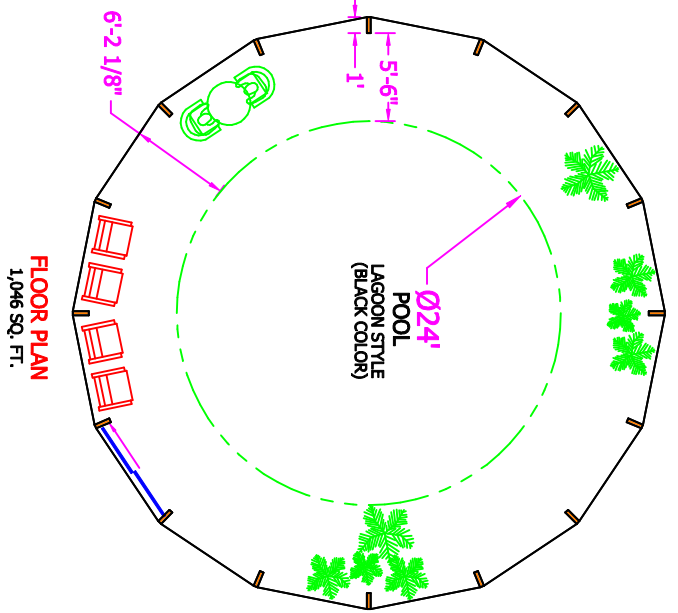


PROJECT NAME: NEW


SIGN IF APPROVED: _____

DATE APPROVED: _____

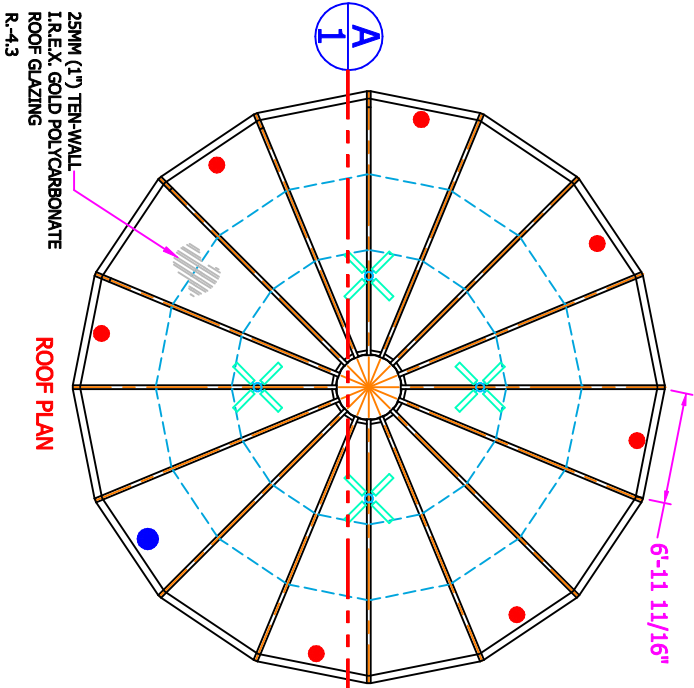

STD. FRAME COLOR: WHITE DURACORON (BAKED ENAMEL)

DESIGN LOADS:
 LIVE - 30 PSF
 DEAD - 5 PSF
 WIND - 90 MPH
 GROUND SNOW LD. =

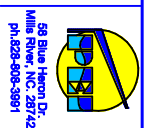

©2009/2010/2011/2012/2013/2014/2015/2016/2017/2018/2019/2020/2021/2022/2023/2024/2025
 OF POOL ENCLOSURES, INCLUDING ALL
 TRADES, INCLUDING BUT NOT LIMITED TO:
 ARCHITECT, ENGINEER, CONTRACTOR,
 MANUFACTURER, AND SUPPLIER. THE
 DRAWING THE RECIPIENT AGREES NOT
 TO REPRODUCE, OR OTHERWISE MAKE
 ANY PART OF THIS DRAWING PUBLIC IN
 ANY MANNER WITHOUT THE WRITTEN
 PERMISSION OF THE MANUFACTURER.

| DATE | DESCRIPTION |
|------|-------------|
| DATE | DESCRIPTION |
| DATE | DESCRIPTION |

SCALE: 1/8"=1'-0"
 SHEET: 1 OF 1
 DRAWING TITLE: **ROUND-37**

POOL ENCLOSURE
 EXAMPLE