
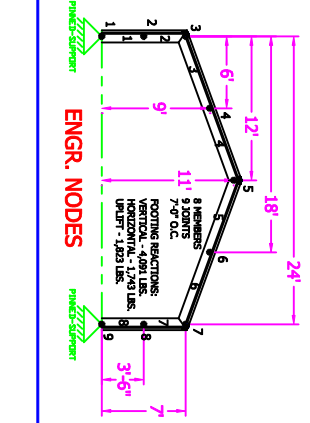
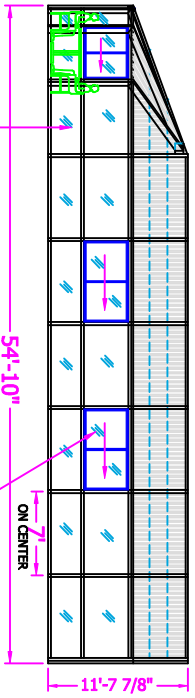
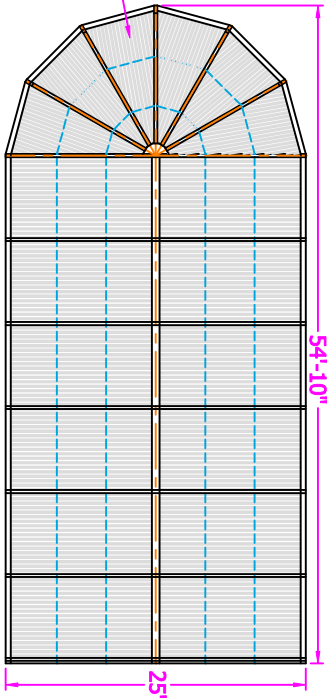


PROJECT NAME: NEW

SIGN IF APPROVED:

DATE APPROVED:

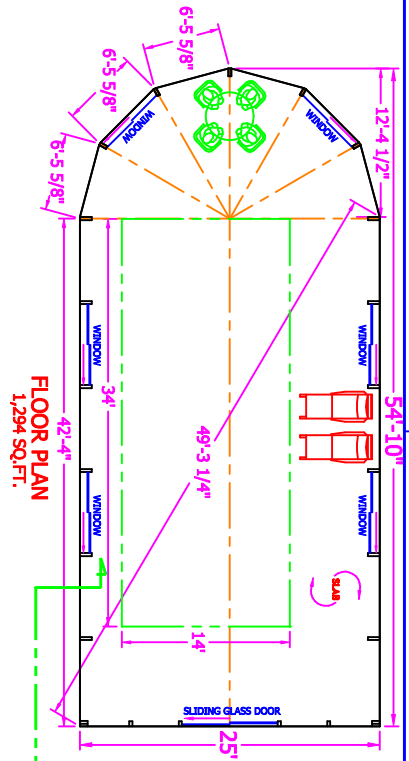

STD. FRAME COLOR: WHITE OR DK. BRONZE DURACRON (BAKED ENAMEL)

DESIGN LOADS:
LIVE - 42 PSF
DEAD - 5 PSF
WIND - 90 MPH
GROUND SNOW LD. = 50 PSF

58 Blue Haven Dr.
Mill River, N.C. 28759
ph: 828-808-3981

STP. FRAME COLOR: WHITE OR DK. BRONZE DURACRON (BAKED ENAMEL)

DESIGNER	BRILL BRY	DESCRIPTION	POOL ENCLOSURE
SCALE	3/32" = 1'-0"	JOB NAME	EXAMPLE
DATE		DRAWING NO.	25X55FAC

25X55FAC

