
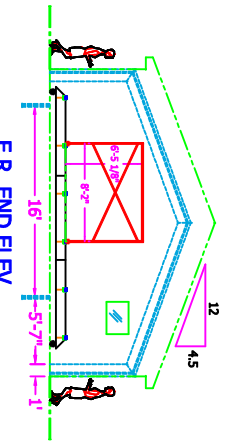
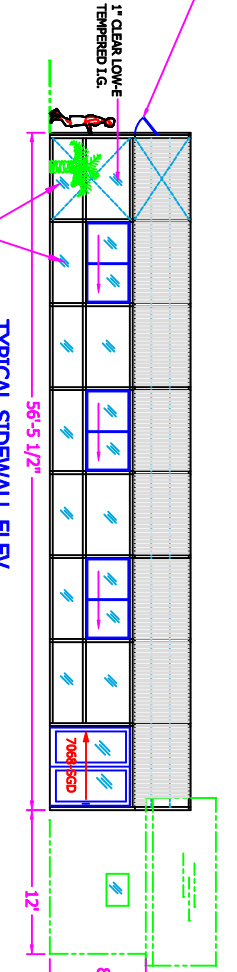
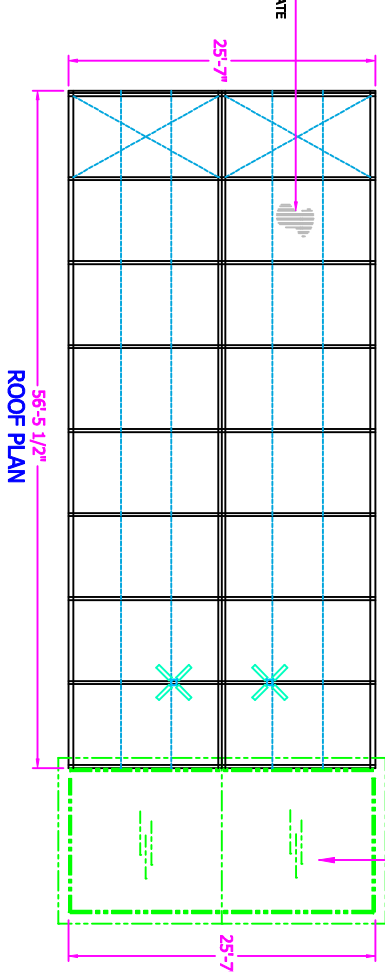
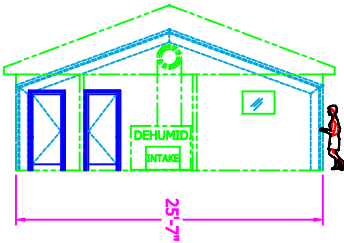
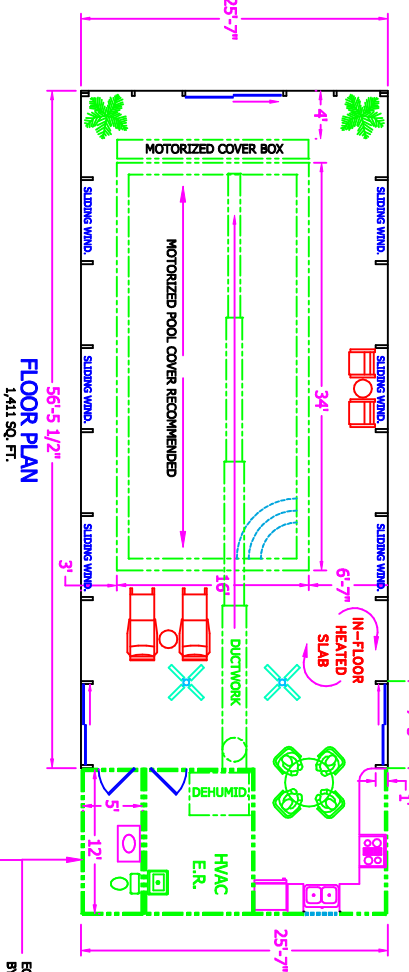
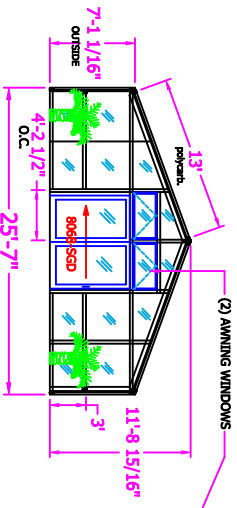
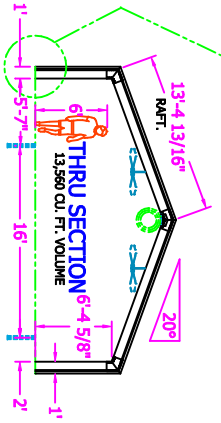


PROJECT NAME: NEW


SIGN IF APPROVED: _____

DATE APPROVED: _____

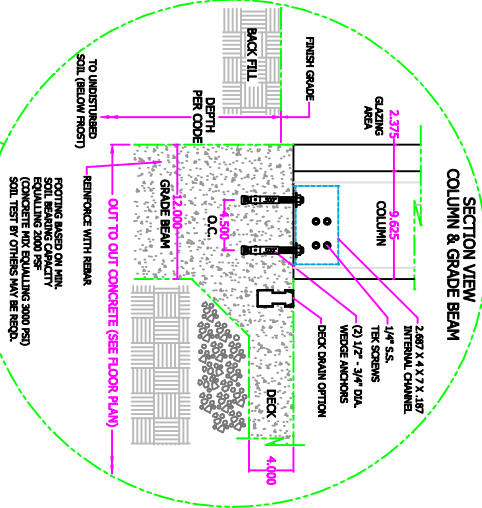

STD. FRAME COLOR: WHITE OR DARK BRONZE DURACORON (BAKED ENAMEL)

DESIGN LOADS:
LIVE - 30 PSF
DEAD - 5 PSF
WIND - 90 MPH

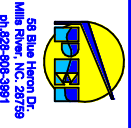

©Copyright 2002 POOL ENCLOSURES, INC. THIS DRAWING IS THE PROPERTY OF POOL ENCLOSURES, INC. (DALLAS) TEXAS. MAKE SURE YOU HAVE THE PROPERTY OF POOL ENCLOSURES, INC. DRAWING THE RECIPIENT ADDRESS NOT AVAILABLE. THE DRAWING, OR ANY INFORMATION OR NON-HOW EMPLOYED PRIOR WRITTEN AUTHORIZATION.

DESIGNER	BRANN BY	DESCRIPTION	POOL ENCLOSURE
BILL KATER	KATER	JOB NAME	EXAMPLE
SCALE 3/32" = 1'	DATE	DRAWING NO.	25X56-ER
SHEET 1 OF 1			