
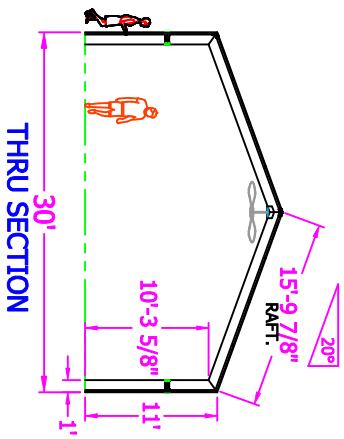
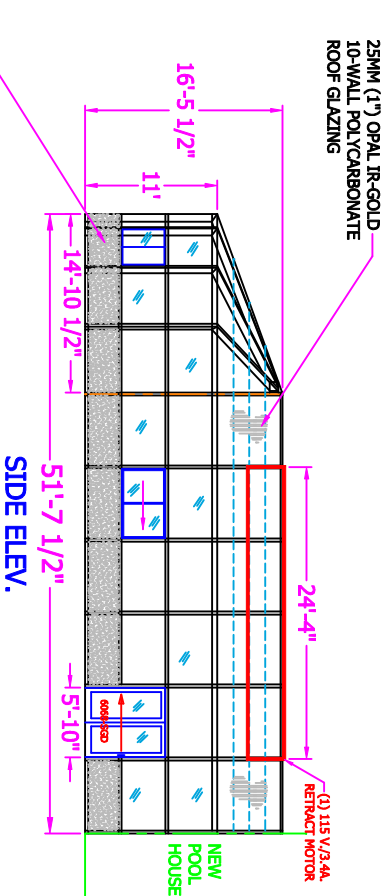
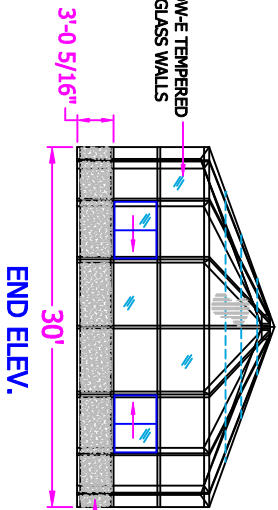
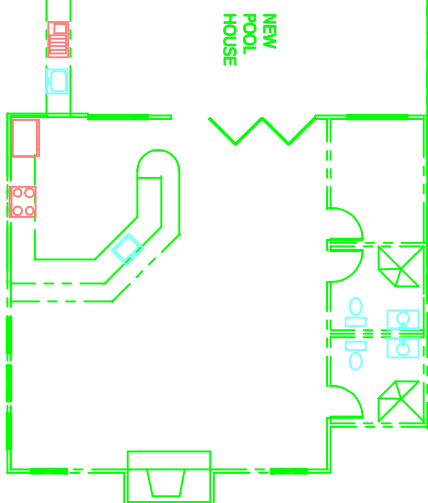
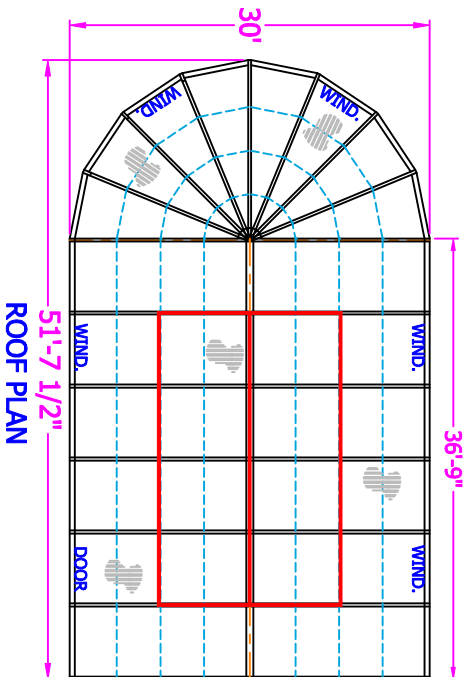
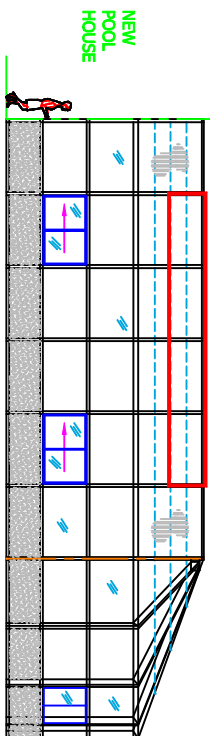


PROJECT NAME: NEW

SIGN IF APPROVED: \_\_\_\_\_

DATE APPROVED: \_\_\_\_\_

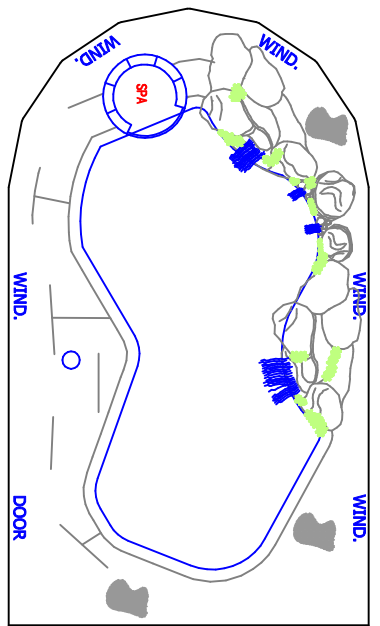

STD. FRAME COLOR: WHITE DURACRON (BAKED ENAMEL)

1" CLEAR LOW-E TEMPERED INSULATED GLASS WALLS

25MM (1") OPAL IR-GOLD 10-WALL POLYCARBONATE ROOF GLAZING

(1) 115 V./3.4A. RETRACT MOTOR

DESIGN LOADS:

LIVE - 40 PSF  
DEAD - 5 PSF  
WIND - 90 MPH



88 Blue Haven Dr.  
Mills River, NC 28759  
PH: 828-384-3399  
FX: 828-384-1728

©2008/2009 FOR THE ARCHITECT'S USE ONLY. THIS DRAWING IS THE PROPERTY OF POOL ENCLOSURES, INC. (P.E.I.) AND IS NOT TO BE REPRODUCED, COPIED, OR DISTRIBUTED WITHOUT THE WRITTEN PERMISSION OF POOL ENCLOSURES, INC. ANY REUSE OR REPRODUCTION OF THIS DRAWING WITHOUT THE WRITTEN PERMISSION OF POOL ENCLOSURES, INC. IS STRICTLY PROHIBITED.

DATE	SCALE	BY	DESCRIPTION
3/22/11	3/32"=1'	BRILL KATLER	POOL ENCLOSURE
DATE	SCALE	BY	DESCRIPTION

SHEET 1 DRAWING NO. 30X52FAC