
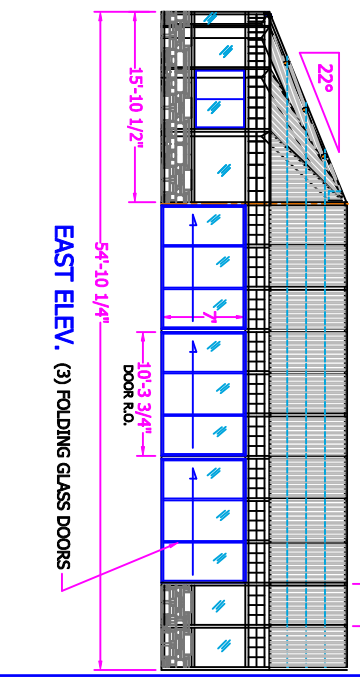
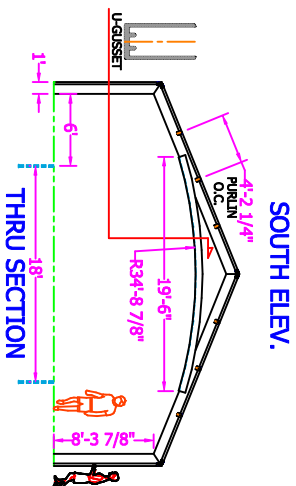
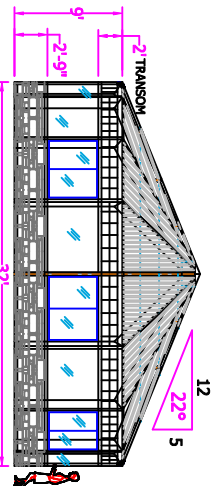
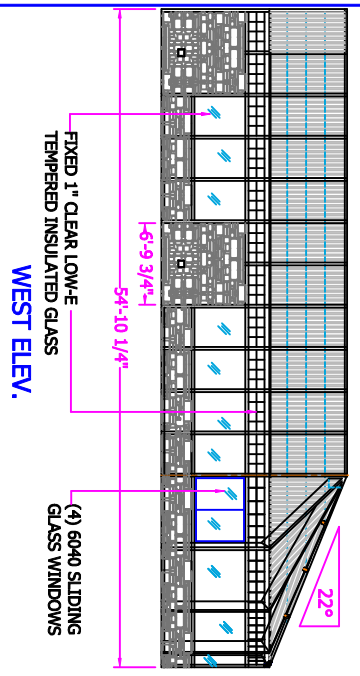
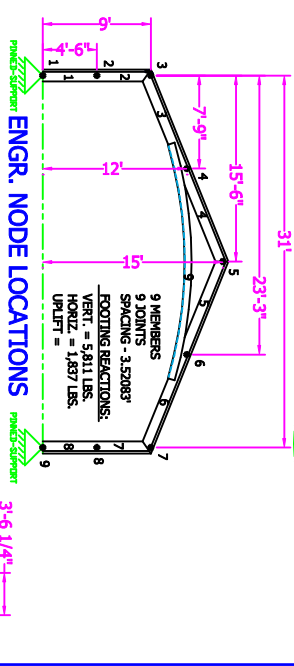
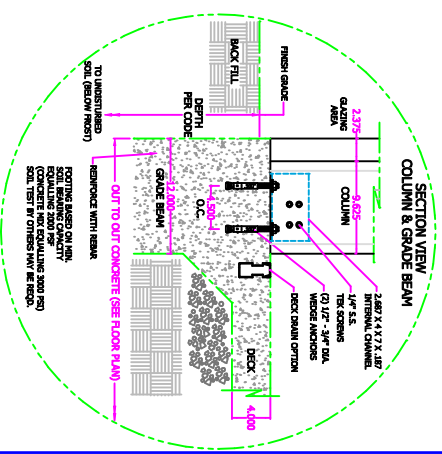
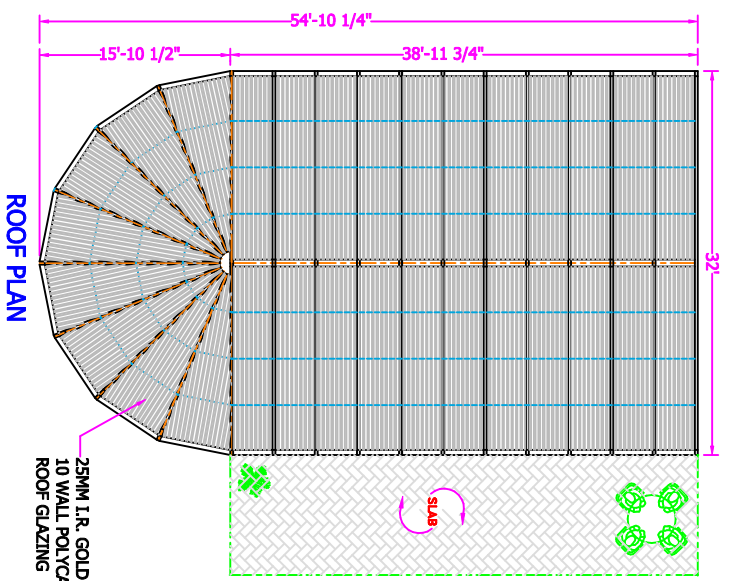


PROJECT NAME: NEW


SIGN IF APPROVED: \_\_\_\_\_

DATE APPROVED: \_\_\_\_\_

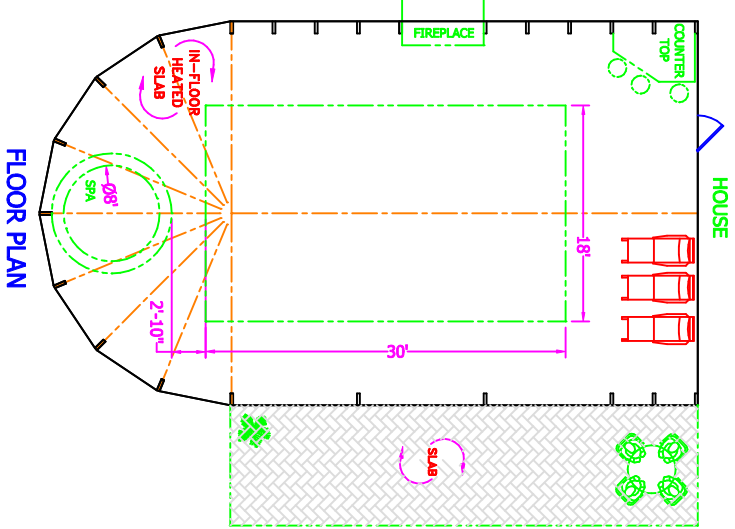

STD. FRAME COLOR: WHITE DURACON (BAKED ENAMEL)

**DESIGN LOADS:**  
 LIVE - 100 PSF  
 DEAD - 5 PSF  
 WIND - 90 MPH  
 GROUND SNOW LOAD = 142 PSF

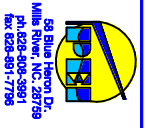

©CONTRACTOR SHALL BE RESPONSIBLE FOR OBTAINING ALL NECESSARY PERMITS AND APPROVALS FROM ALL APPLICABLE AGENCIES. THIS DRAWING IS THE PROPERTY OF POOL ENCLOSURE, INC. (P.O. BOX 1446) KATIE, TN320. ANY REUSE OR REPRODUCTION OF THIS DRAWING WITHOUT THE WRITTEN PERMISSION OF POOL ENCLOSURE, INC. IS STRICTLY PROHIBITED. THE USER ASSUMES ALL LIABILITY FOR ANY DAMAGE TO PROPERTY OR PERSONS ARISING FROM THE USE OF THIS DRAWING.

REVISION BY	DESCRIPTION
SKILL KATIE	POOL ENCLOSURE
SCALE 3/32"=1'-0"	JOB NAME
DATE	EXAMPLE
SHEET 1	DRAWING NO. 32X55FAC