
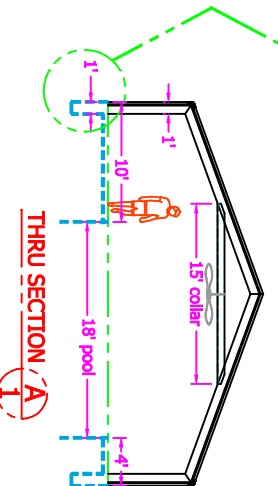
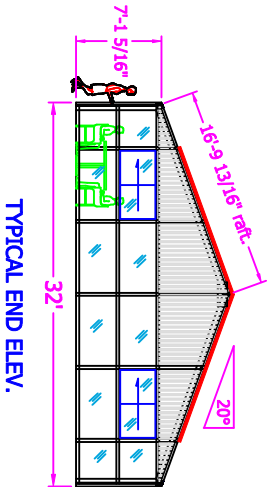
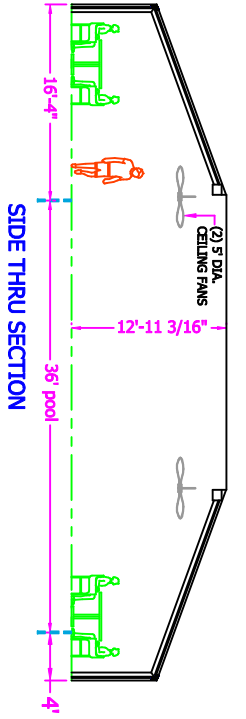
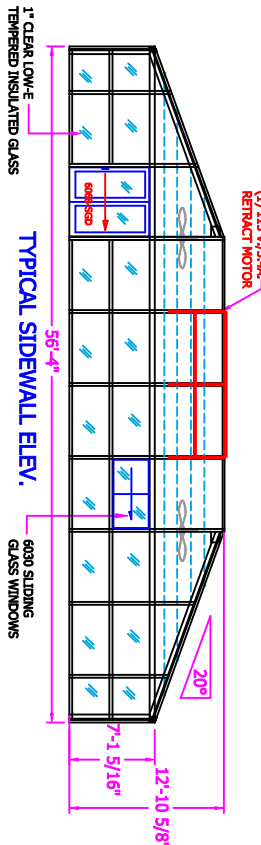
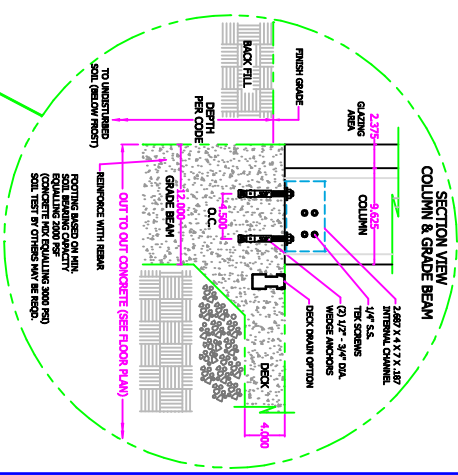
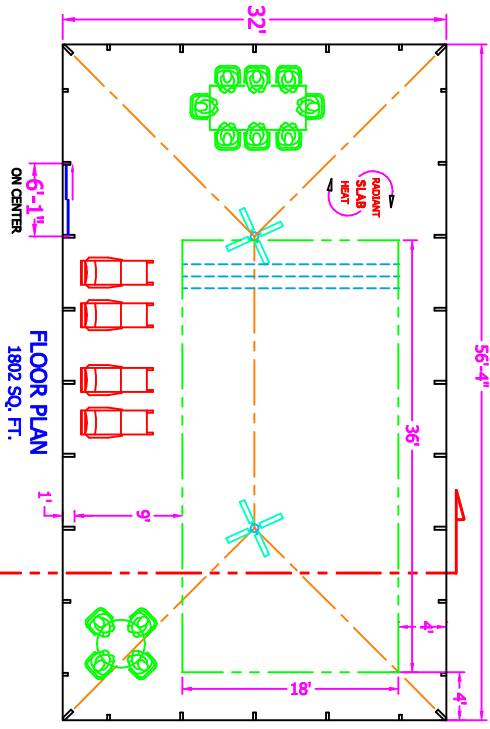


PROJECT NAME: NEW

SIGN IF APPROVED: _____

DATE APPROVED: _____

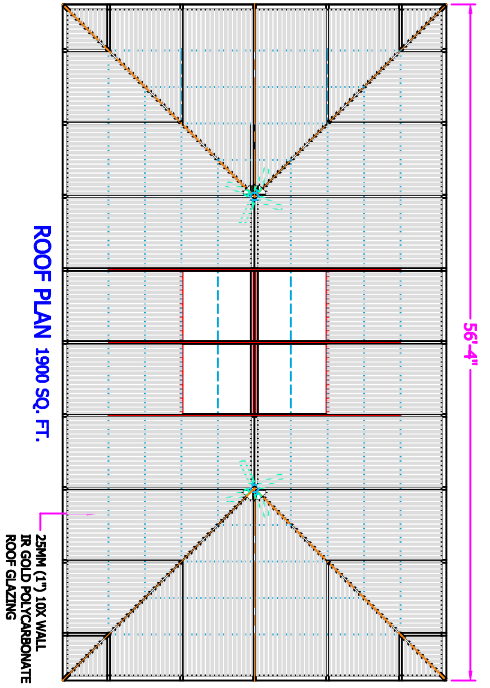

STD. FRAME COLOR: WHITE OR BRONZE DURACON (PAKED ENAMEL)

DESIGN LOADS:			©CONCRETE FOR POOL ENCLOSURES INC. THIS DRAWING IS THE PROPERTY OF POOL ENCLOSURES, INC. (S.A.B.E.) NO PART OF THIS DRAWING IS TO BE REPRODUCED, COPIED, EITHER WHOLLY OR IN PART, WITHOUT THE WRITTEN PERMISSION OF POOL ENCLOSURES, INC. ANY REUSE OF THIS DRAWING WITHOUT THE WRITTEN PERMISSION OF POOL ENCLOSURES, INC. IS STRICTLY PROHIBITED.
LIVE - 35 PSF	DEAD - 5 PSF		
WIND - 90 MPH			
DESIGN BY: POOL ENCLOSURE DRAWN BY: KATER SCALE: 3/32"=1'-0" DATE: 3/22/21 SHEET: 1 OF 1 DRAWING NO.: 32X56HIP			