
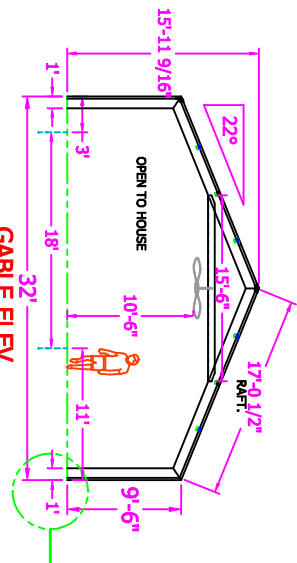
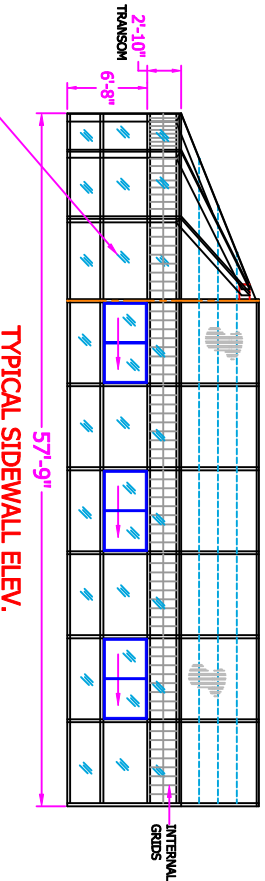
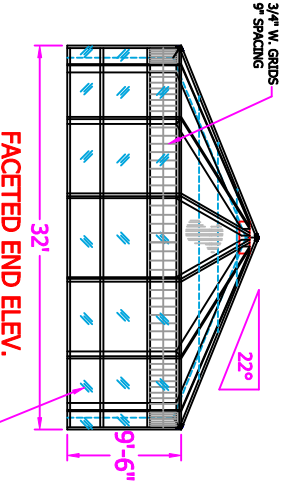
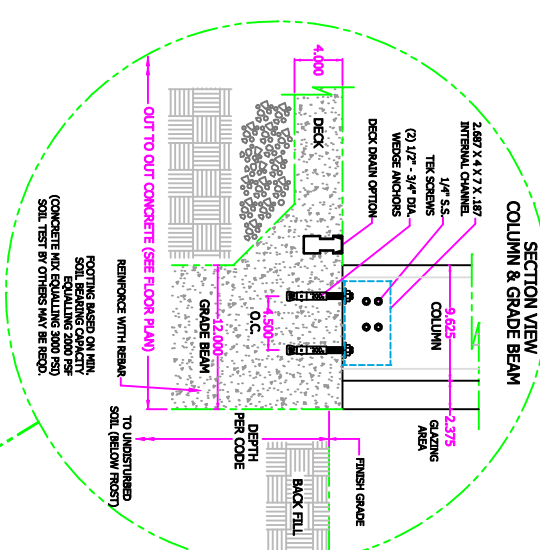
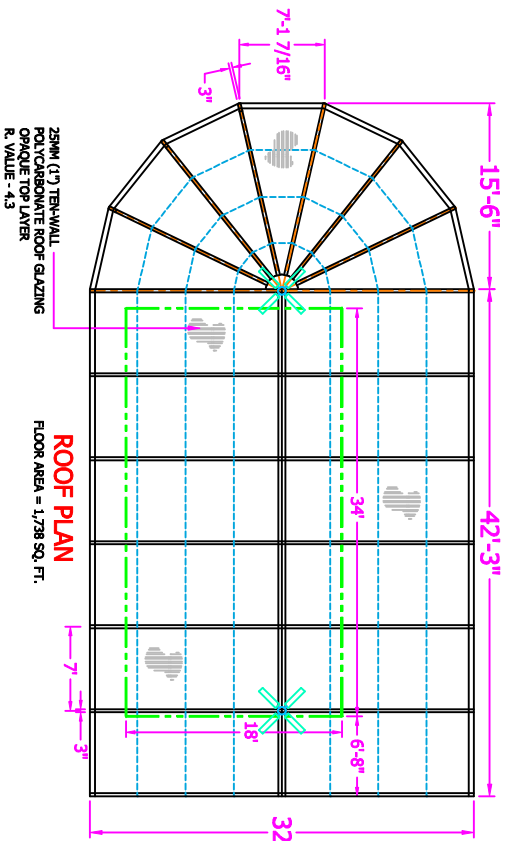


PROJECT NAME: NEW

SIGN IF APPROVED:


DATE APPROVED:

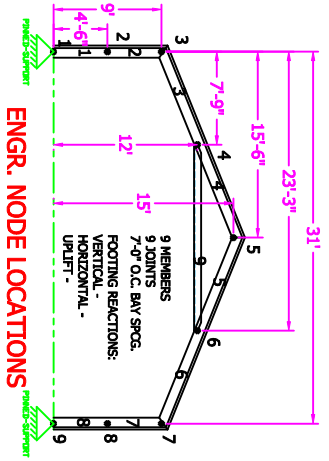

FIXED 1" CLEAR LOW-E TEMPERED INSULATED GLASS TRULITE (AGC) EMERGENT SELECT 36 ARGON GAS FILLED

STD. FRAME COLOR: WHITE DURACRON (BAKED ENAMEL)

DESIGN LOADS:
LIVE - 30 PSF
DEAD - 5 PSF
WIND - 90 MPH
GROUND SNOW LD. =

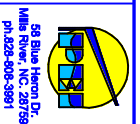

©COPYRIGHT 2002 POOL ENCLOSURES INC. THIS DRAWING IS THE PROPERTY OF POOL ENCLOSURES INC. AND IS NOT TO BE REPRODUCED OR TRANSMITTED IN ANY FORM OR BY ANY MEANS, ELECTRONIC OR MECHANICAL, INCLUDING PHOTOCOPYING, RECORDING, OR BY ANY INFORMATION STORAGE AND RETRIEVAL SYSTEM. WITHOUT THE WRITTEN AUTHORIZATION OF POOL ENCLOSURES INC. ANY REPRODUCTION OR TRANSMISSION OF THIS DRAWING OR ANY PART THEREOF IS STRICTLY PROHIBITED. BY ACCEPTING THIS DRAWING THE RECIPIENT AGREES NOT TO MAKE ANY CHANGES TO THE DRAWING, OR ANY PART THEREOF, WITHOUT THE WRITTEN AUTHORIZATION OF POOL ENCLOSURES INC.

BROWN	DESIGNER	POOL ENCLOSURE
KATIE	BILL	EXAMPLE
DATE	SCALE	JOB NAME
SHEET 1	3/32"=1'	DRAWING NO.
		32X58