
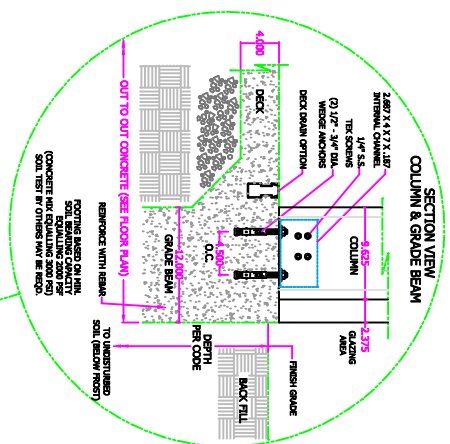
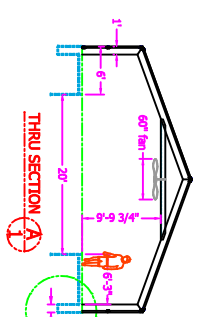
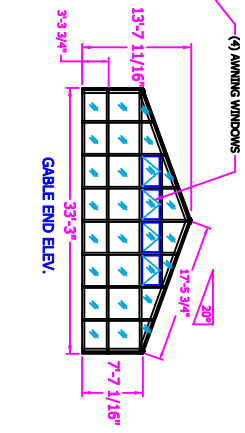
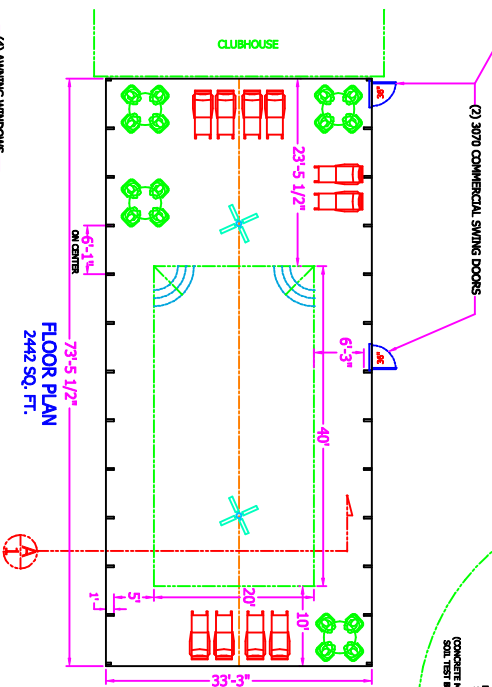
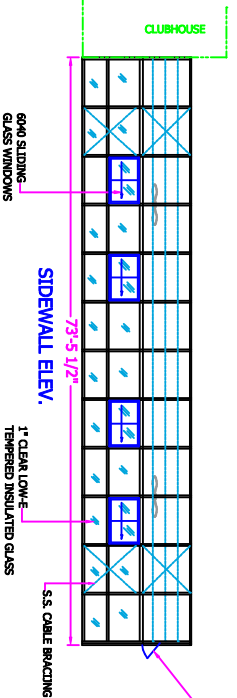
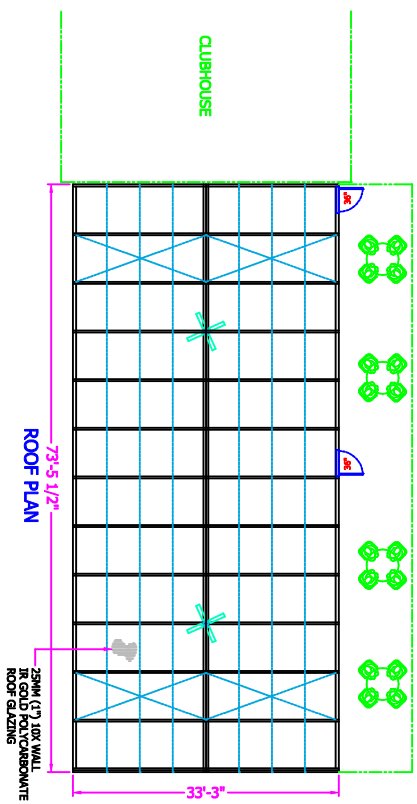
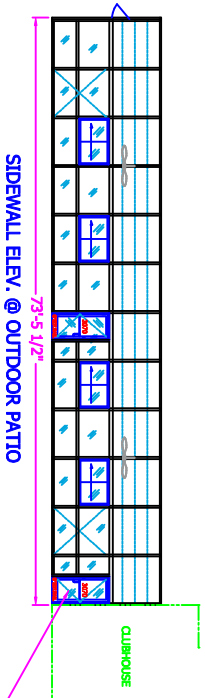


PROJECT NAME: NEW


SIGN IF APPROVED:

DATE APPROVED:

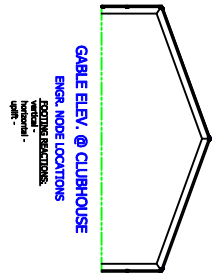

STD. FRAME COLOR: WHITE OR BRONZE DURACRON (BAKED ENAMEL)

DESIGN LOADS:  
LIVE - 35 PSF  
DEAD - 5 PSF  
WIND - 90 MPH

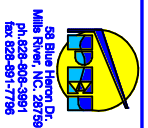

©2009 G2 BLUE HAVEN DR. ALL RIGHTS RESERVED. NO. THIS DRAWING IS THE PROPERTY OF G2 BLUE HAVEN DR. AND IS TO BE USED ONLY FOR THE PROJECT AND LOCATION SPECIFIC INFORMATION. ANY REUSE OR MODIFICATION WITHOUT THE WRITTEN PERMISSION OF G2 BLUE HAVEN DR. IS STRICTLY PROHIBITED. THE DRAWING THE RECIPIENT AGREES NOT TO PROVIDE, OR OTHERWISE MAKE ANY, COPIES OF THIS DRAWING TO ANY OTHER PARTY WITHOUT THE WRITTEN PERMISSION OF G2 BLUE HAVEN DR.

REVISION	DESCRIPTION	DATE	BY
1	POOL ENCLOSURE		

SCALE: 1/16"=1'-0"  
DATE: \_\_\_\_\_  
JOB NAME: EXAMPLE  
DRAWING NO.: 33X73-GAB