
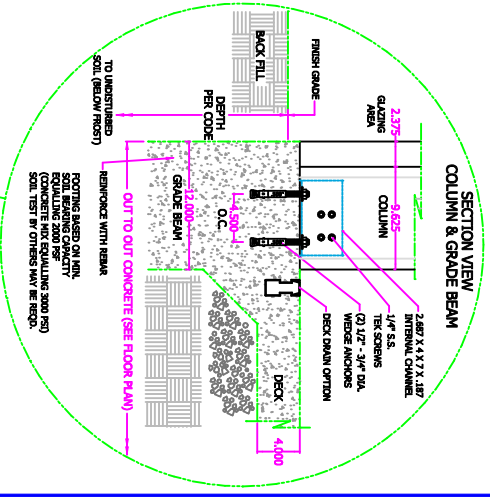
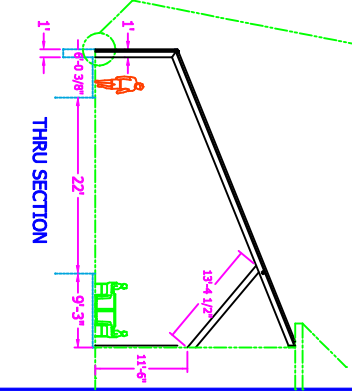
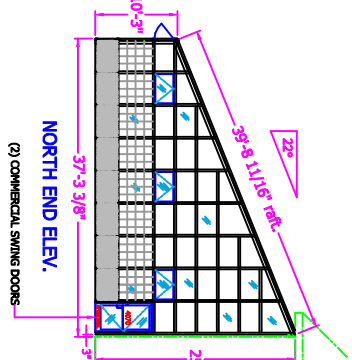
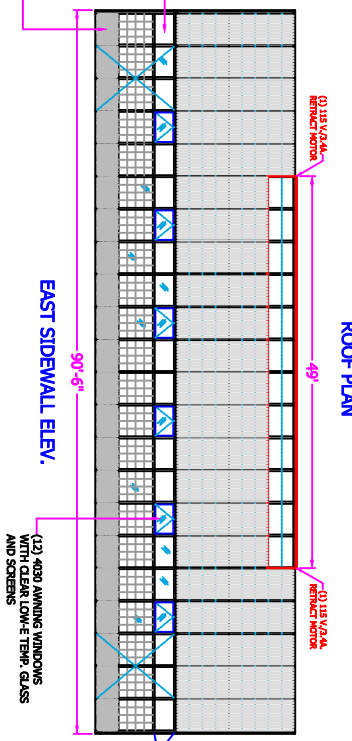
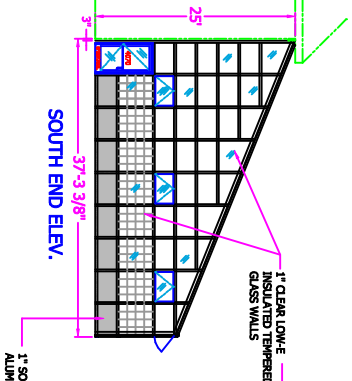
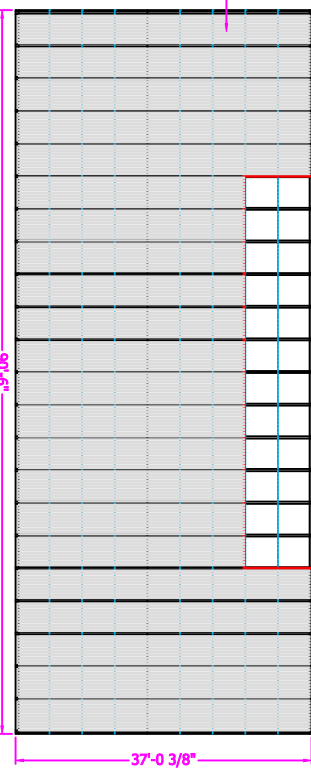
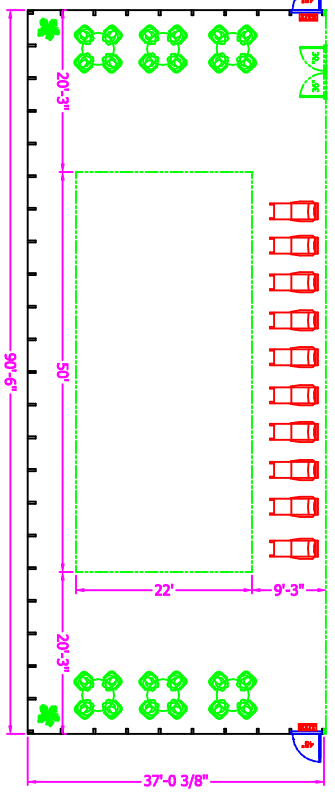


PROJECT NAME: NEW

SIGN IF APPROVED: _____

DATE APPROVED: _____

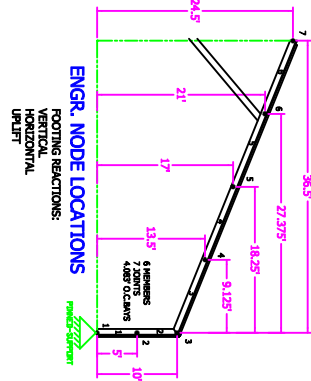

STD. FRAME COLOR: WHITE DURACRON (BAKED ENAMEL)

DESIGN LOADS:
 LIVE - 25 PSF
 DEAD - 5 PSF
 WIND - 90 MPH
 EXPOSURE - C
 GROUND SNOW LOAD - 30 PSF



28 Blue Harbor Dr.
 Mills River, N.C. 28179
 PH: 704-881-7292
 FAX: 704-881-7728

©2009 BLUE HARBOR ENCLOSURES, INC. THIS DRAWING IS THE PROPERTY OF POOL ENCLOSURES, INC. (A LAKEVIEW COMPANY). UNLESS OTHERWISE SPECIFIED, ALL DIMENSIONS ARE IN FEET AND INCHES. THE DRAWING THE RECIPIENT AGREES NOT TO REPRODUCE OR TRANSMIT IN ANY FORM OR BY ANY MEANS, ELECTRONIC OR MECHANICAL, INCLUDING PHOTOCOPYING, RECORDING, OR BY ANY INFORMATION STORAGE AND RETRIEVAL SYSTEM, WITHOUT THE WRITTEN PERMISSION OF POOL ENCLOSURES, INC.

DATE	DESCRIPTION	BY
	POOL ENCLOSURE	
	725 BLUE HARBOR DR.	

SCALE: 1/16" = 1'-0"
 DRAWING NO: 37X90-LT
 SHEET 1