
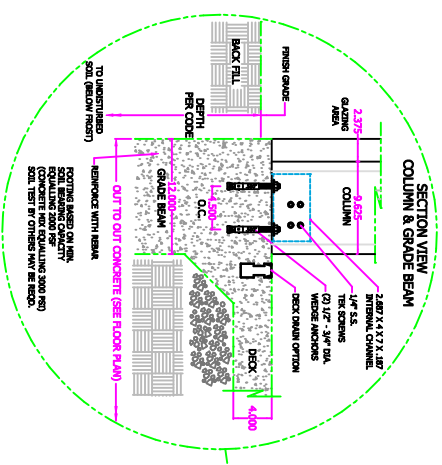
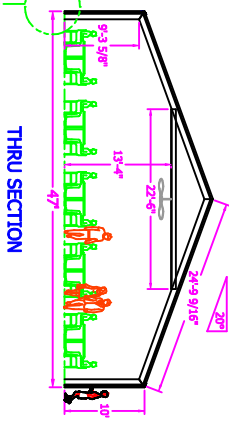
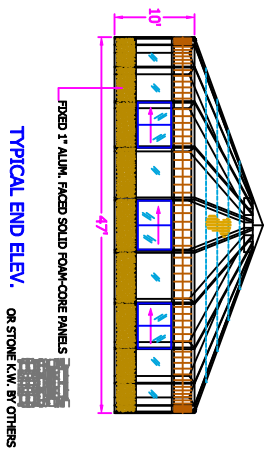
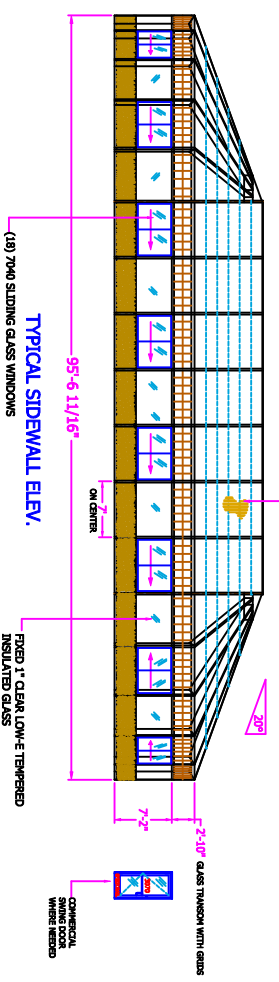
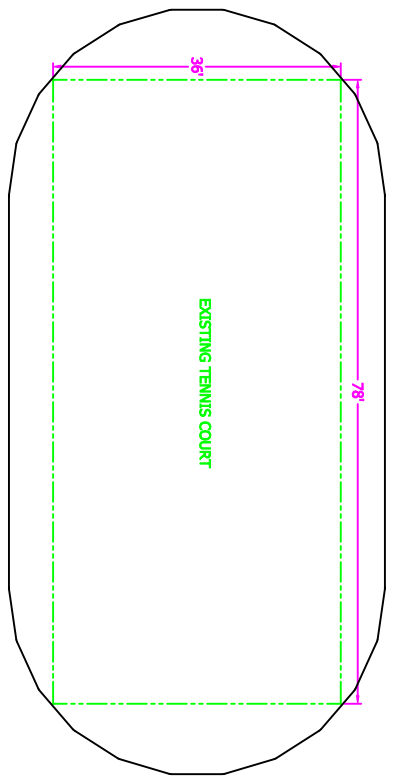


PROJECT NAME: NEW

SIGN IF APPROVED: _____

DATE APPROVED: _____

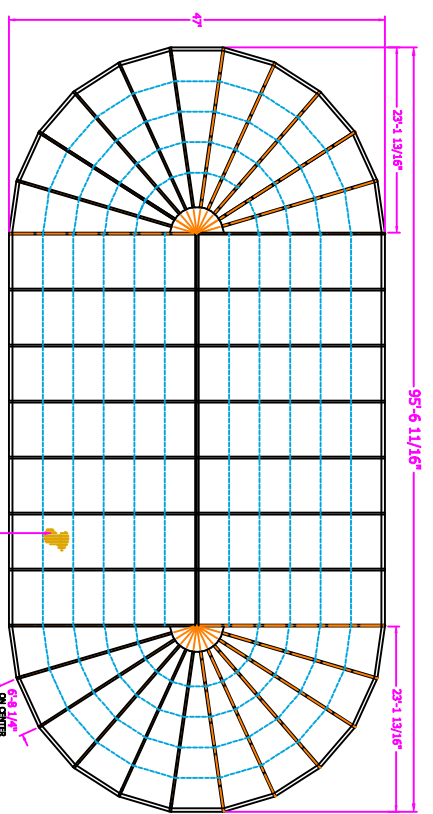

STD. FRAME COLOR: WHITE OR BRONZE DURACRON (BAKED ENAMEL)

DESIGN LOADS:
 LIVE - 30 PSF
 DEAD - 5 PSF
 WIND - 90 MPH

28 Blue Haven Dr.
 Mills River, N.C. 28129
 PH: 828-581-7292
 FAX: 828-581-7728

<p>© 2000 BY THE ARCHITECT. THIS DRAWING IS THE PROPERTY OF POOL ENCLOSURES, INC. (P.O. BOX 1447) KATIE LAMON, OWNER. SECRET INFORMATION. AVOIDER KNOW-HOW WHICH IS THE TRADE SECRET OF POOL ENCLOSURES, INC. TO PROVIDE OR OTHERWISE MAKE IN ANY MANNER TO ANY OTHER PARTY WITHOUT THE WRITTEN CONSENT OF POOL ENCLOSURES, INC.</p>	
<p>DESIGNED BY: _____ CHECKED BY: _____ SCALE: 1/16"=1'-0" DATE: _____</p>	<p>DESCRIPTION: CONSERVATORY / PAVILION JOB NAME: _____ DRAWING NO.: 47X95FAC</p>