
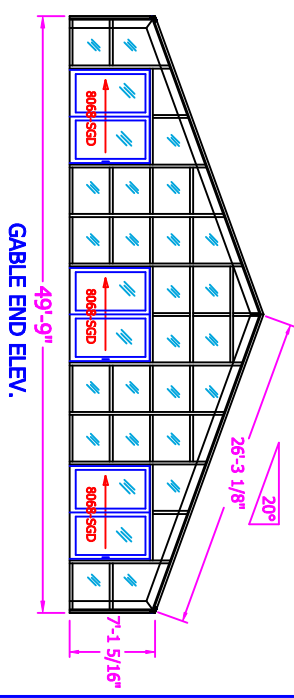
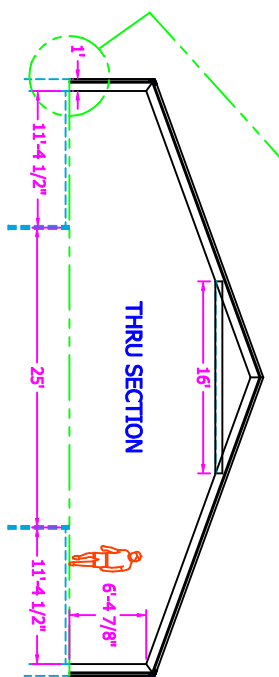
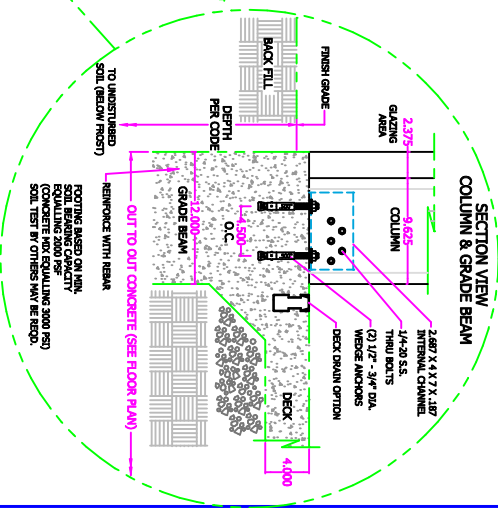
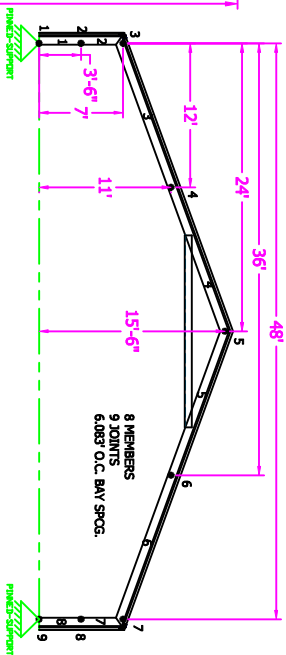
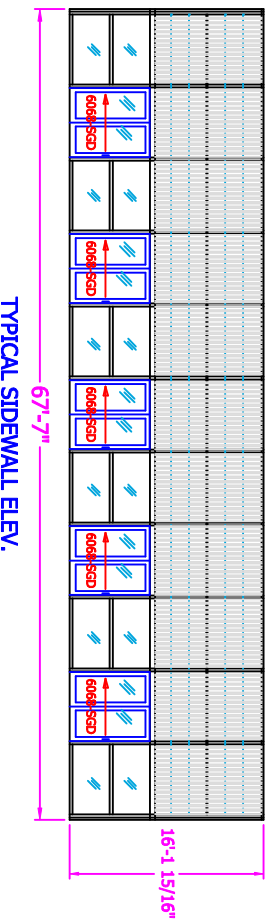


PROJECT NAME: NEW

SIGN IF APPROVED: _____

DATE APPROVED: _____

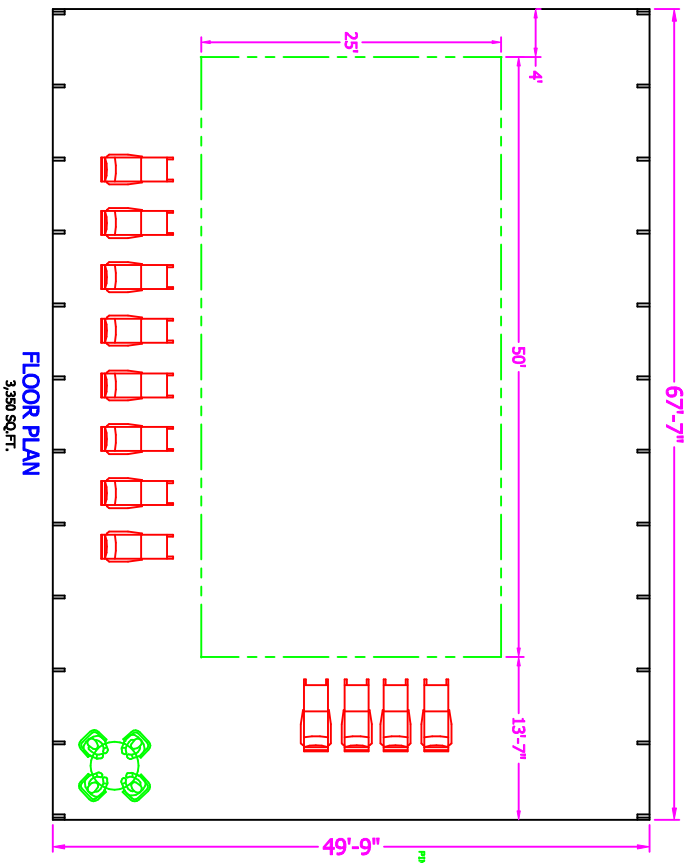

STD. FRAME COLOR: WHITE OR BRONZE DURACRON (BAKED ENAMEL)

DESIGN LOADS:		POOL ENCLOSURE	
LIVE - 20 PSF		DESIGNER	DATE
DEAD - 5 PSF		SCALE	3/32"=1'
WIND - 90 MPH		JOB NAME	
		DATE	
		DRAWING NO.	50X68



© 2008 POOL ENCLOSURES, INC. THIS DRAWING IS THE PROPERTY OF POOL ENCLOSURES, INC. (D.A.A.E.) AND IS NOT TO BE REPRODUCED, COPIED, EITHER WHOLLY OR IN PART, WITHOUT THE WRITTEN PERMISSION OF POOL ENCLOSURES, INC. ANY REPRODUCTION OR TRANSMISSION OF THIS DRAWING WITHOUT THE WRITTEN PERMISSION OF POOL ENCLOSURES, INC. IS STRICTLY PROHIBITED.

DESIGNER	DATE	DRAWING NO.
SCALE	JOB NAME	
3/32"=1'		